


# BOLTON 1000 CLDS

Clip-Lock Dry Seal Attachment System  
Coping Detail

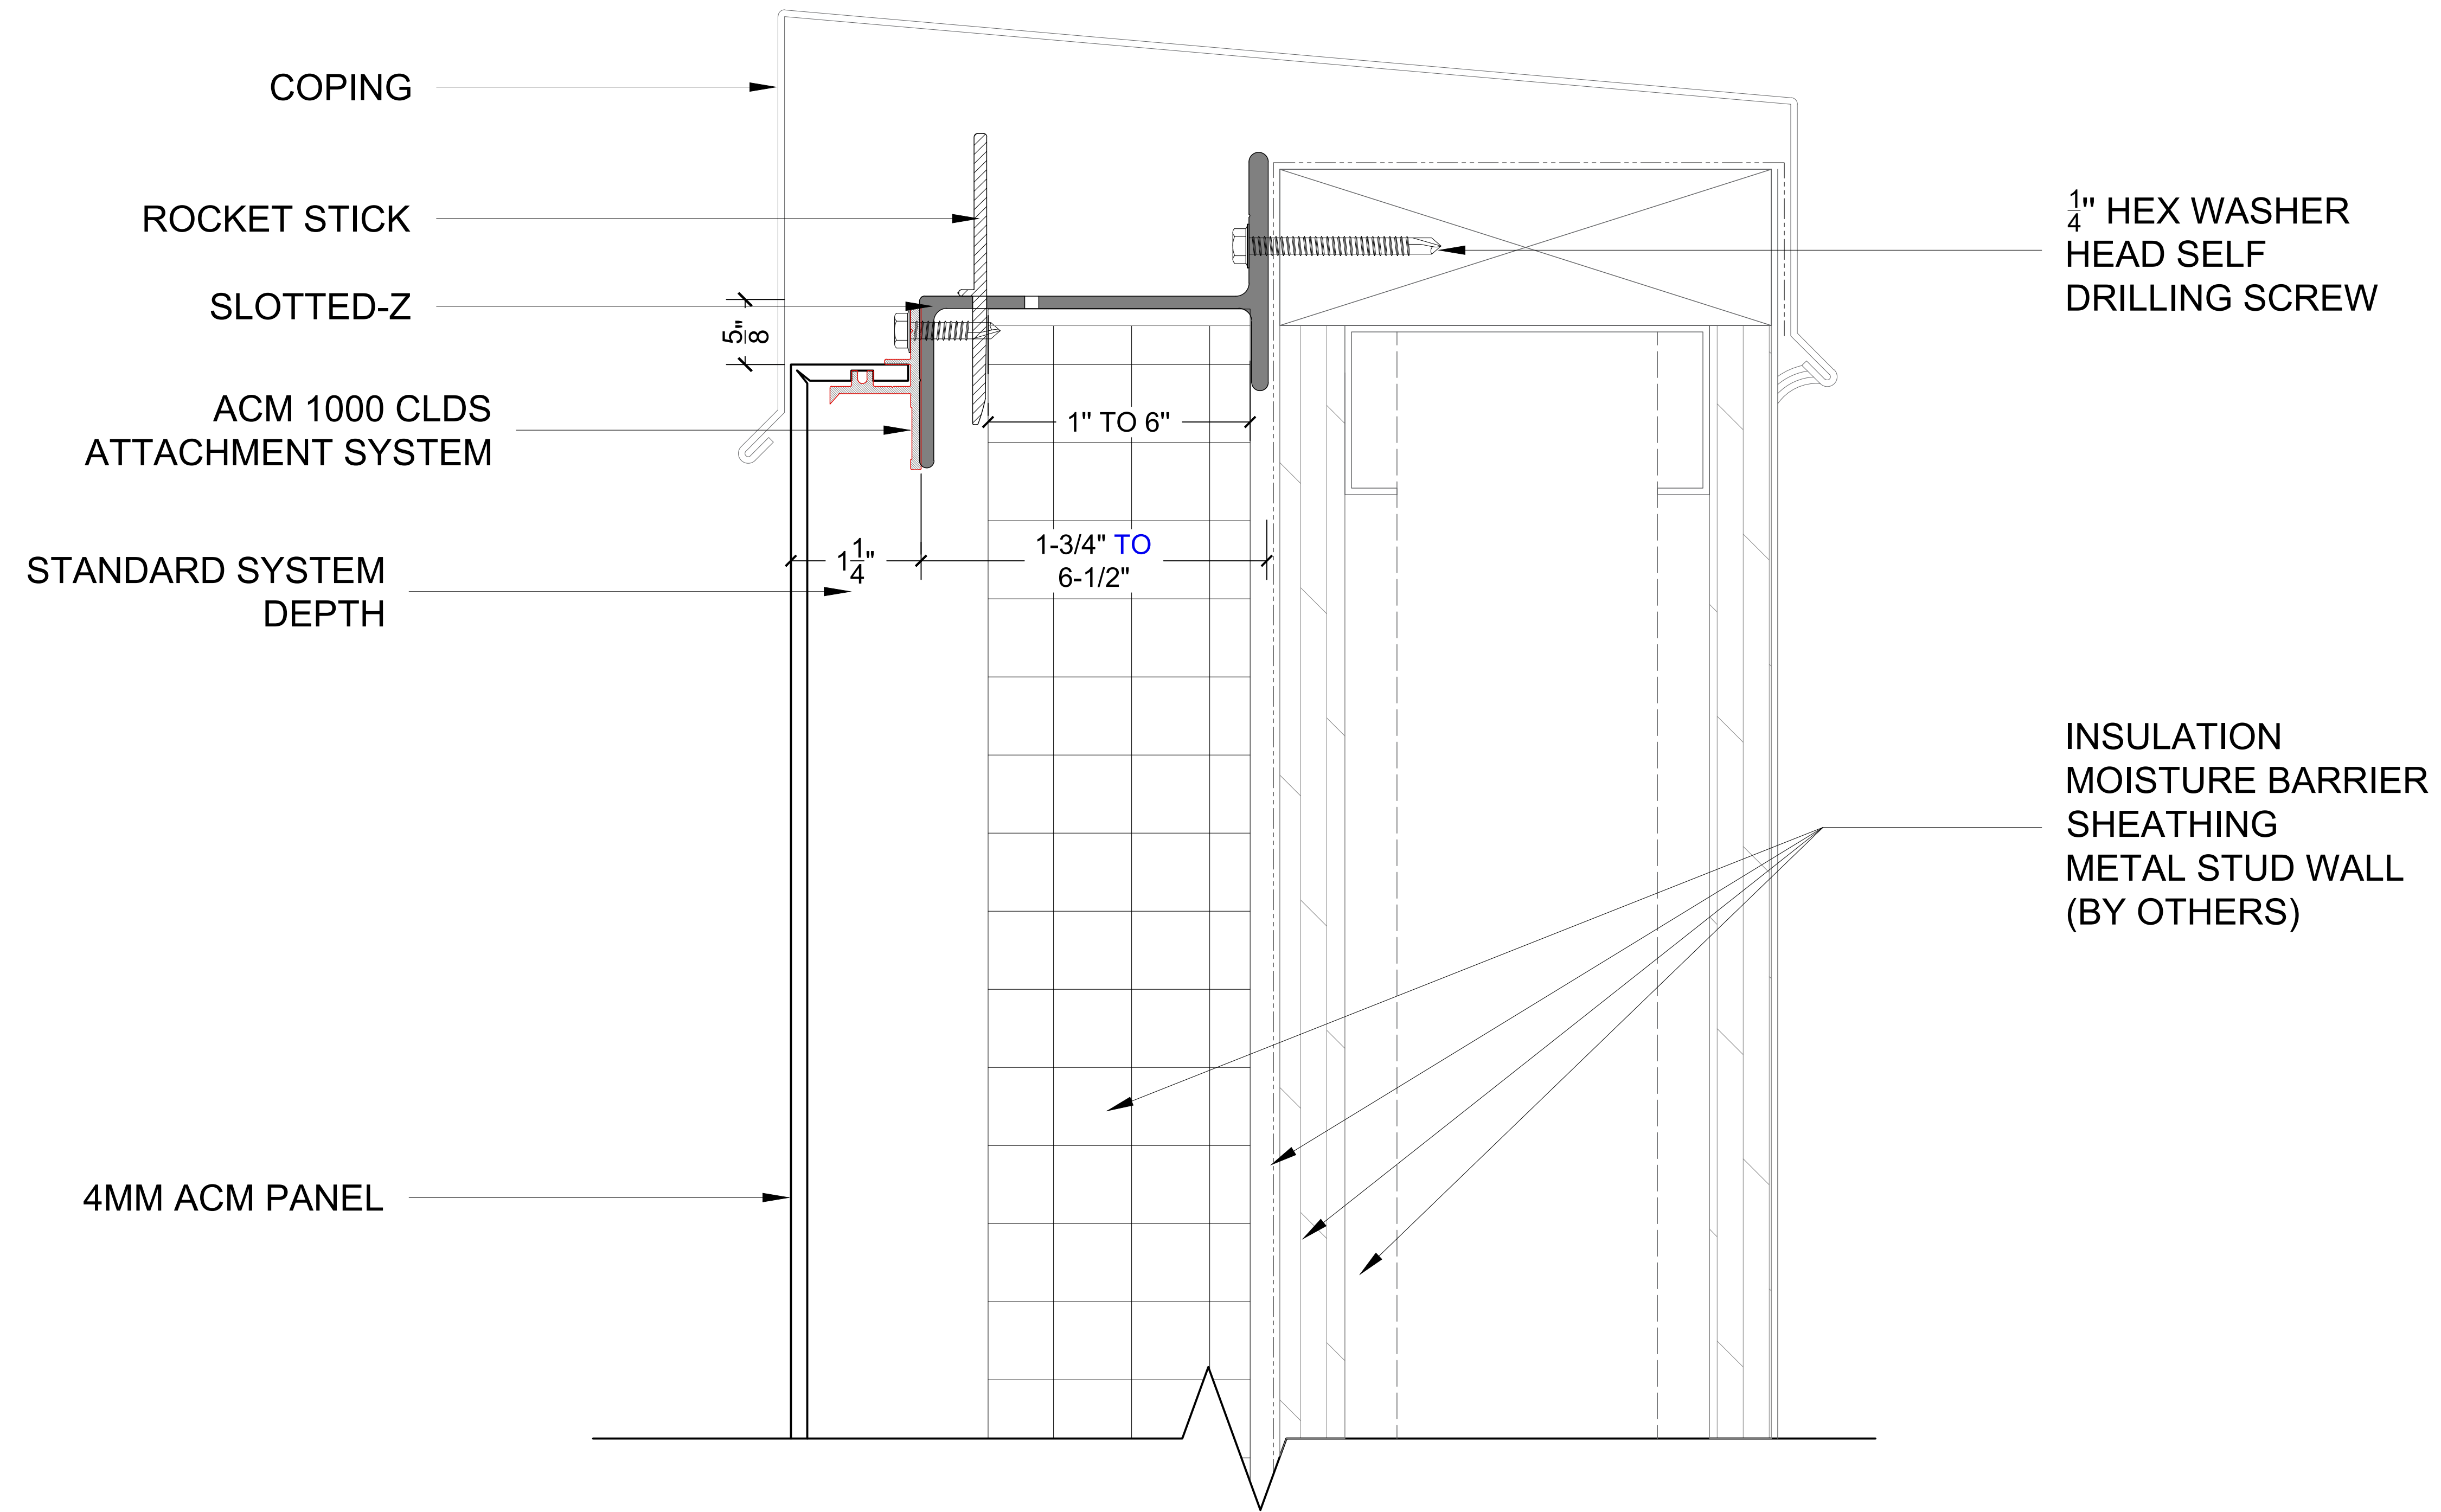

**BOLTON**  
CLADDING

**LEGEND:**


PROJECT:

SHEET TITLE:  
COPING DETAIL

DATE:

DRAWING BY:

CHECKED BY:


SHEET SIZE:

REVISION NUMBER:

PD-01

# BOLTON 1000 CLDS

Clip-Lock Dry Seal Attachment System  
Horizontal Joint Detail

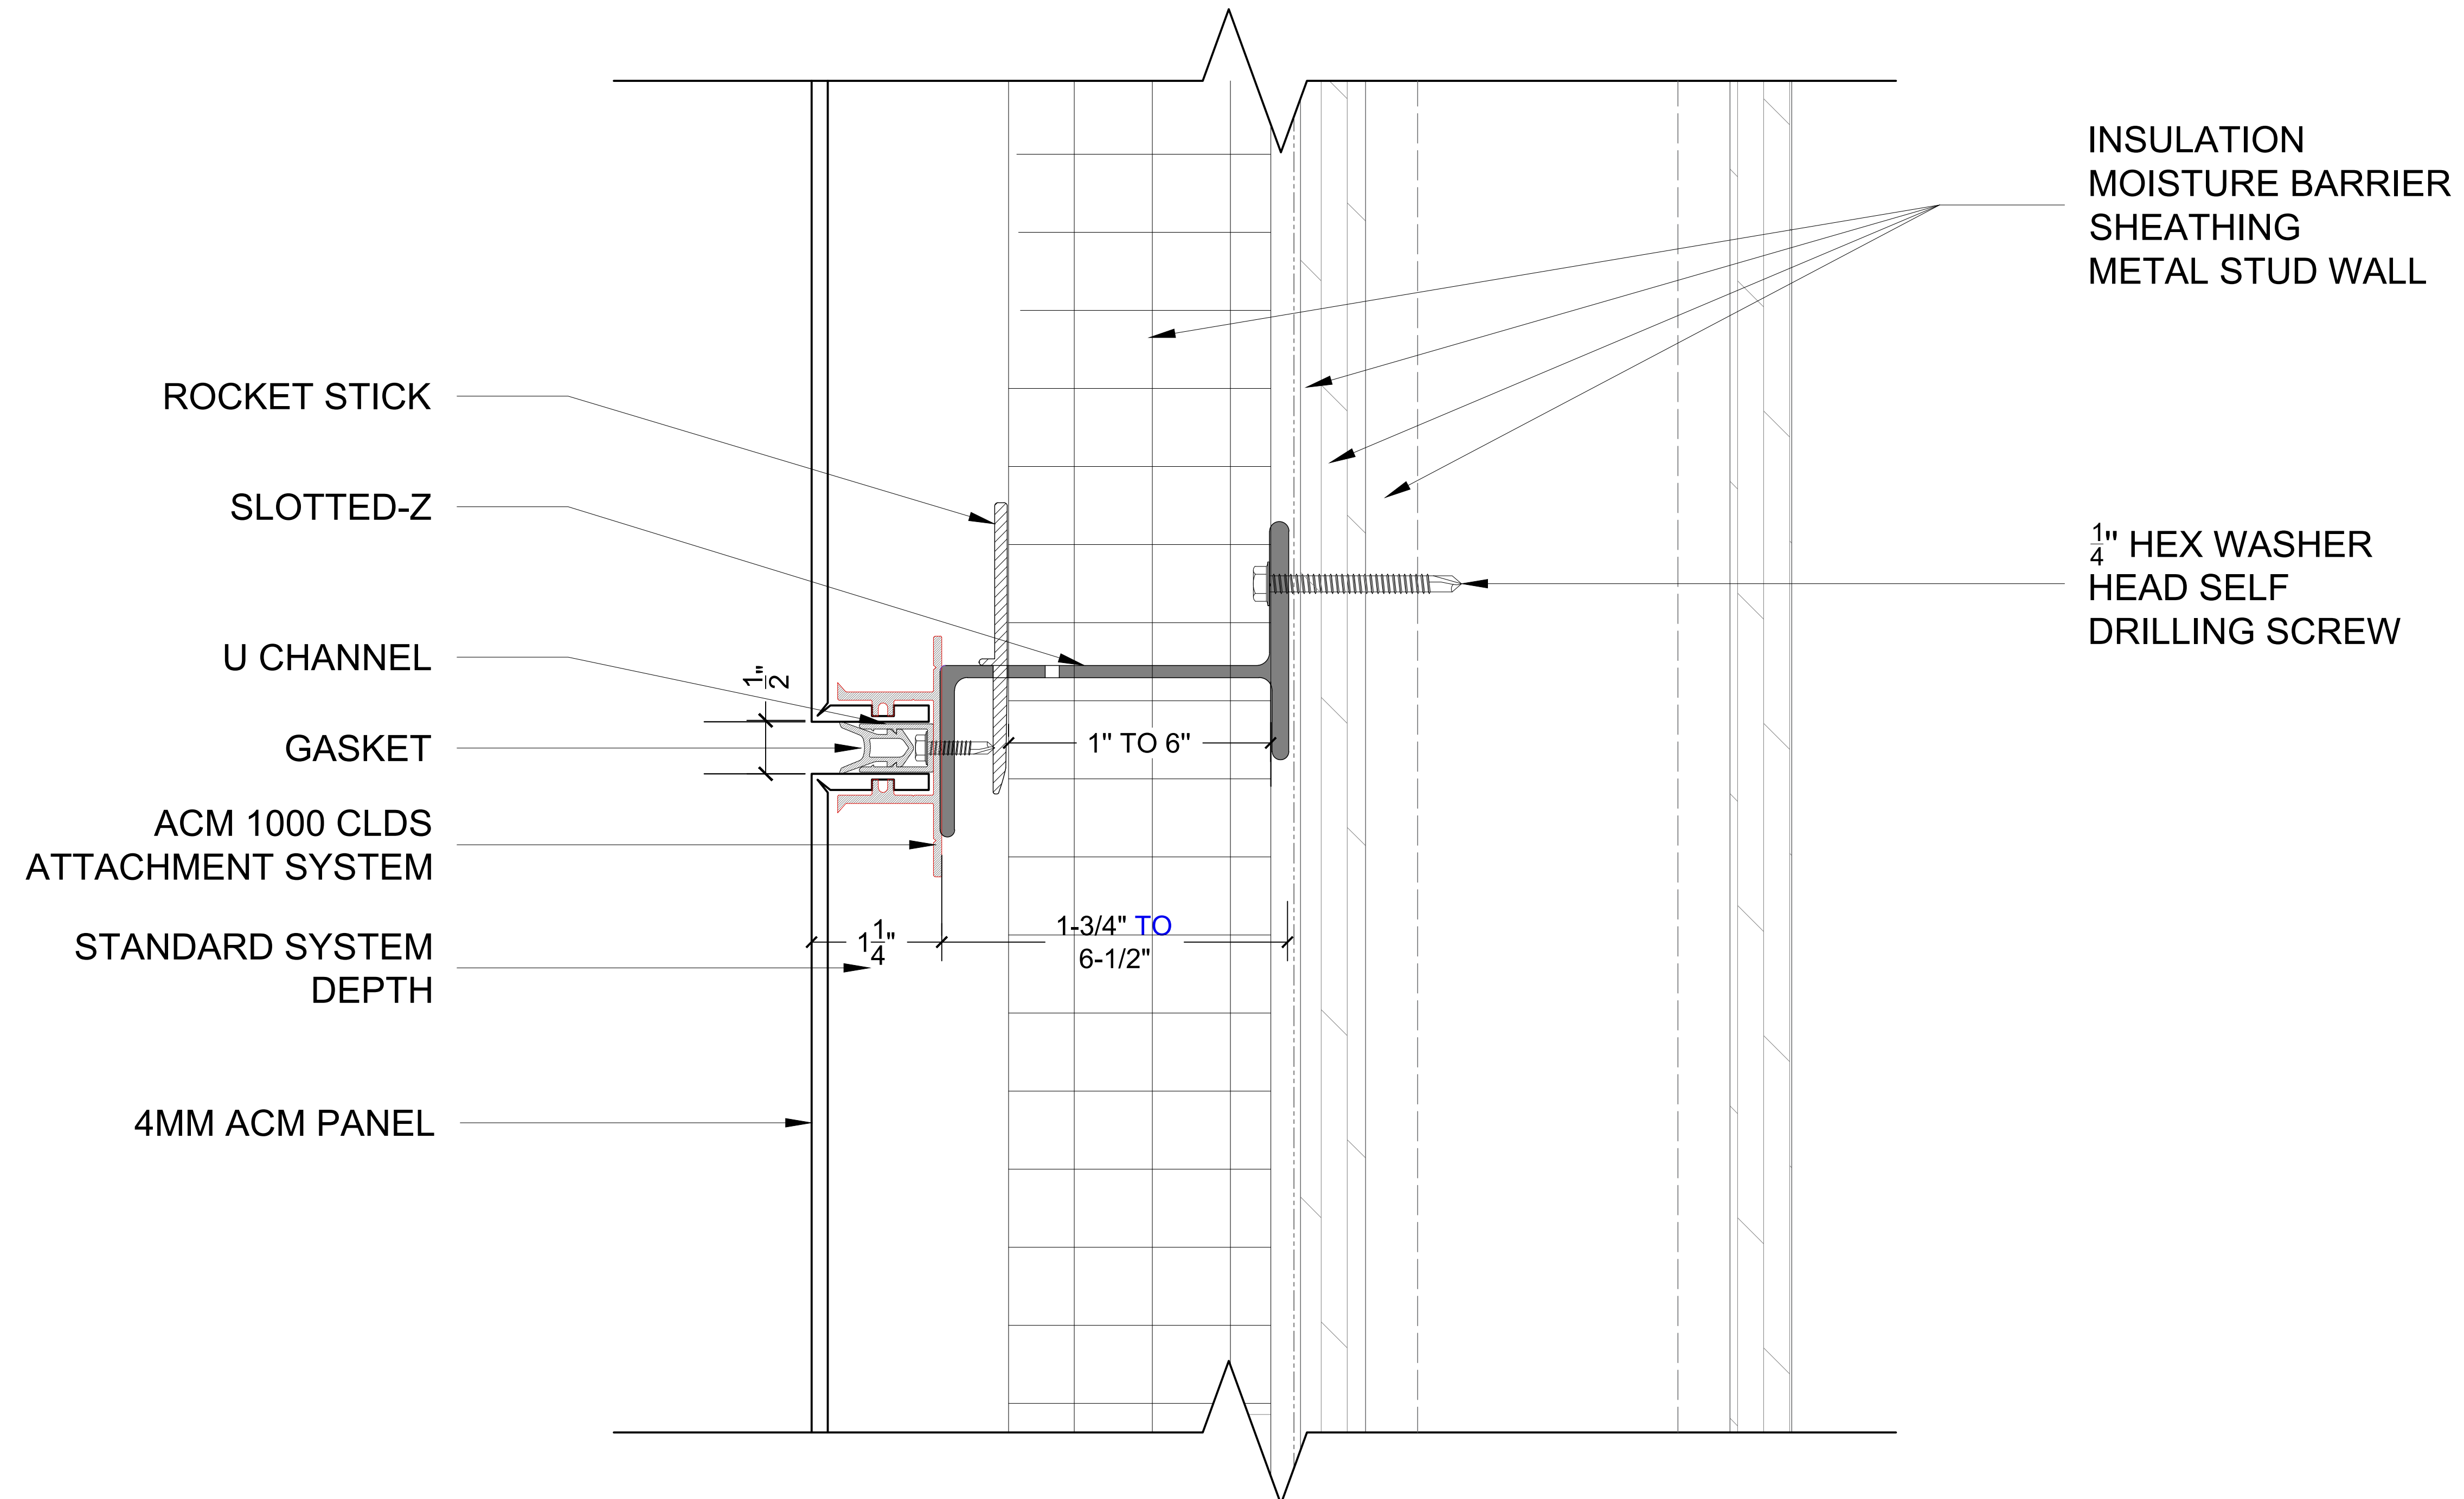

**BOLTON**  
CLADDING

**LEGEND:**

--

PROJECT:

SHEET TITLE:  
HORIZONTAL JOINT DETAIL

DATE:

DRAWING BY:

CHECKED BY:


SHEET SIZE:

REVISION NUMBER:

PD-02

# BOLTON 1000 CLDS

Clip-Lock Dry Seal Attachment System  
Header Detail

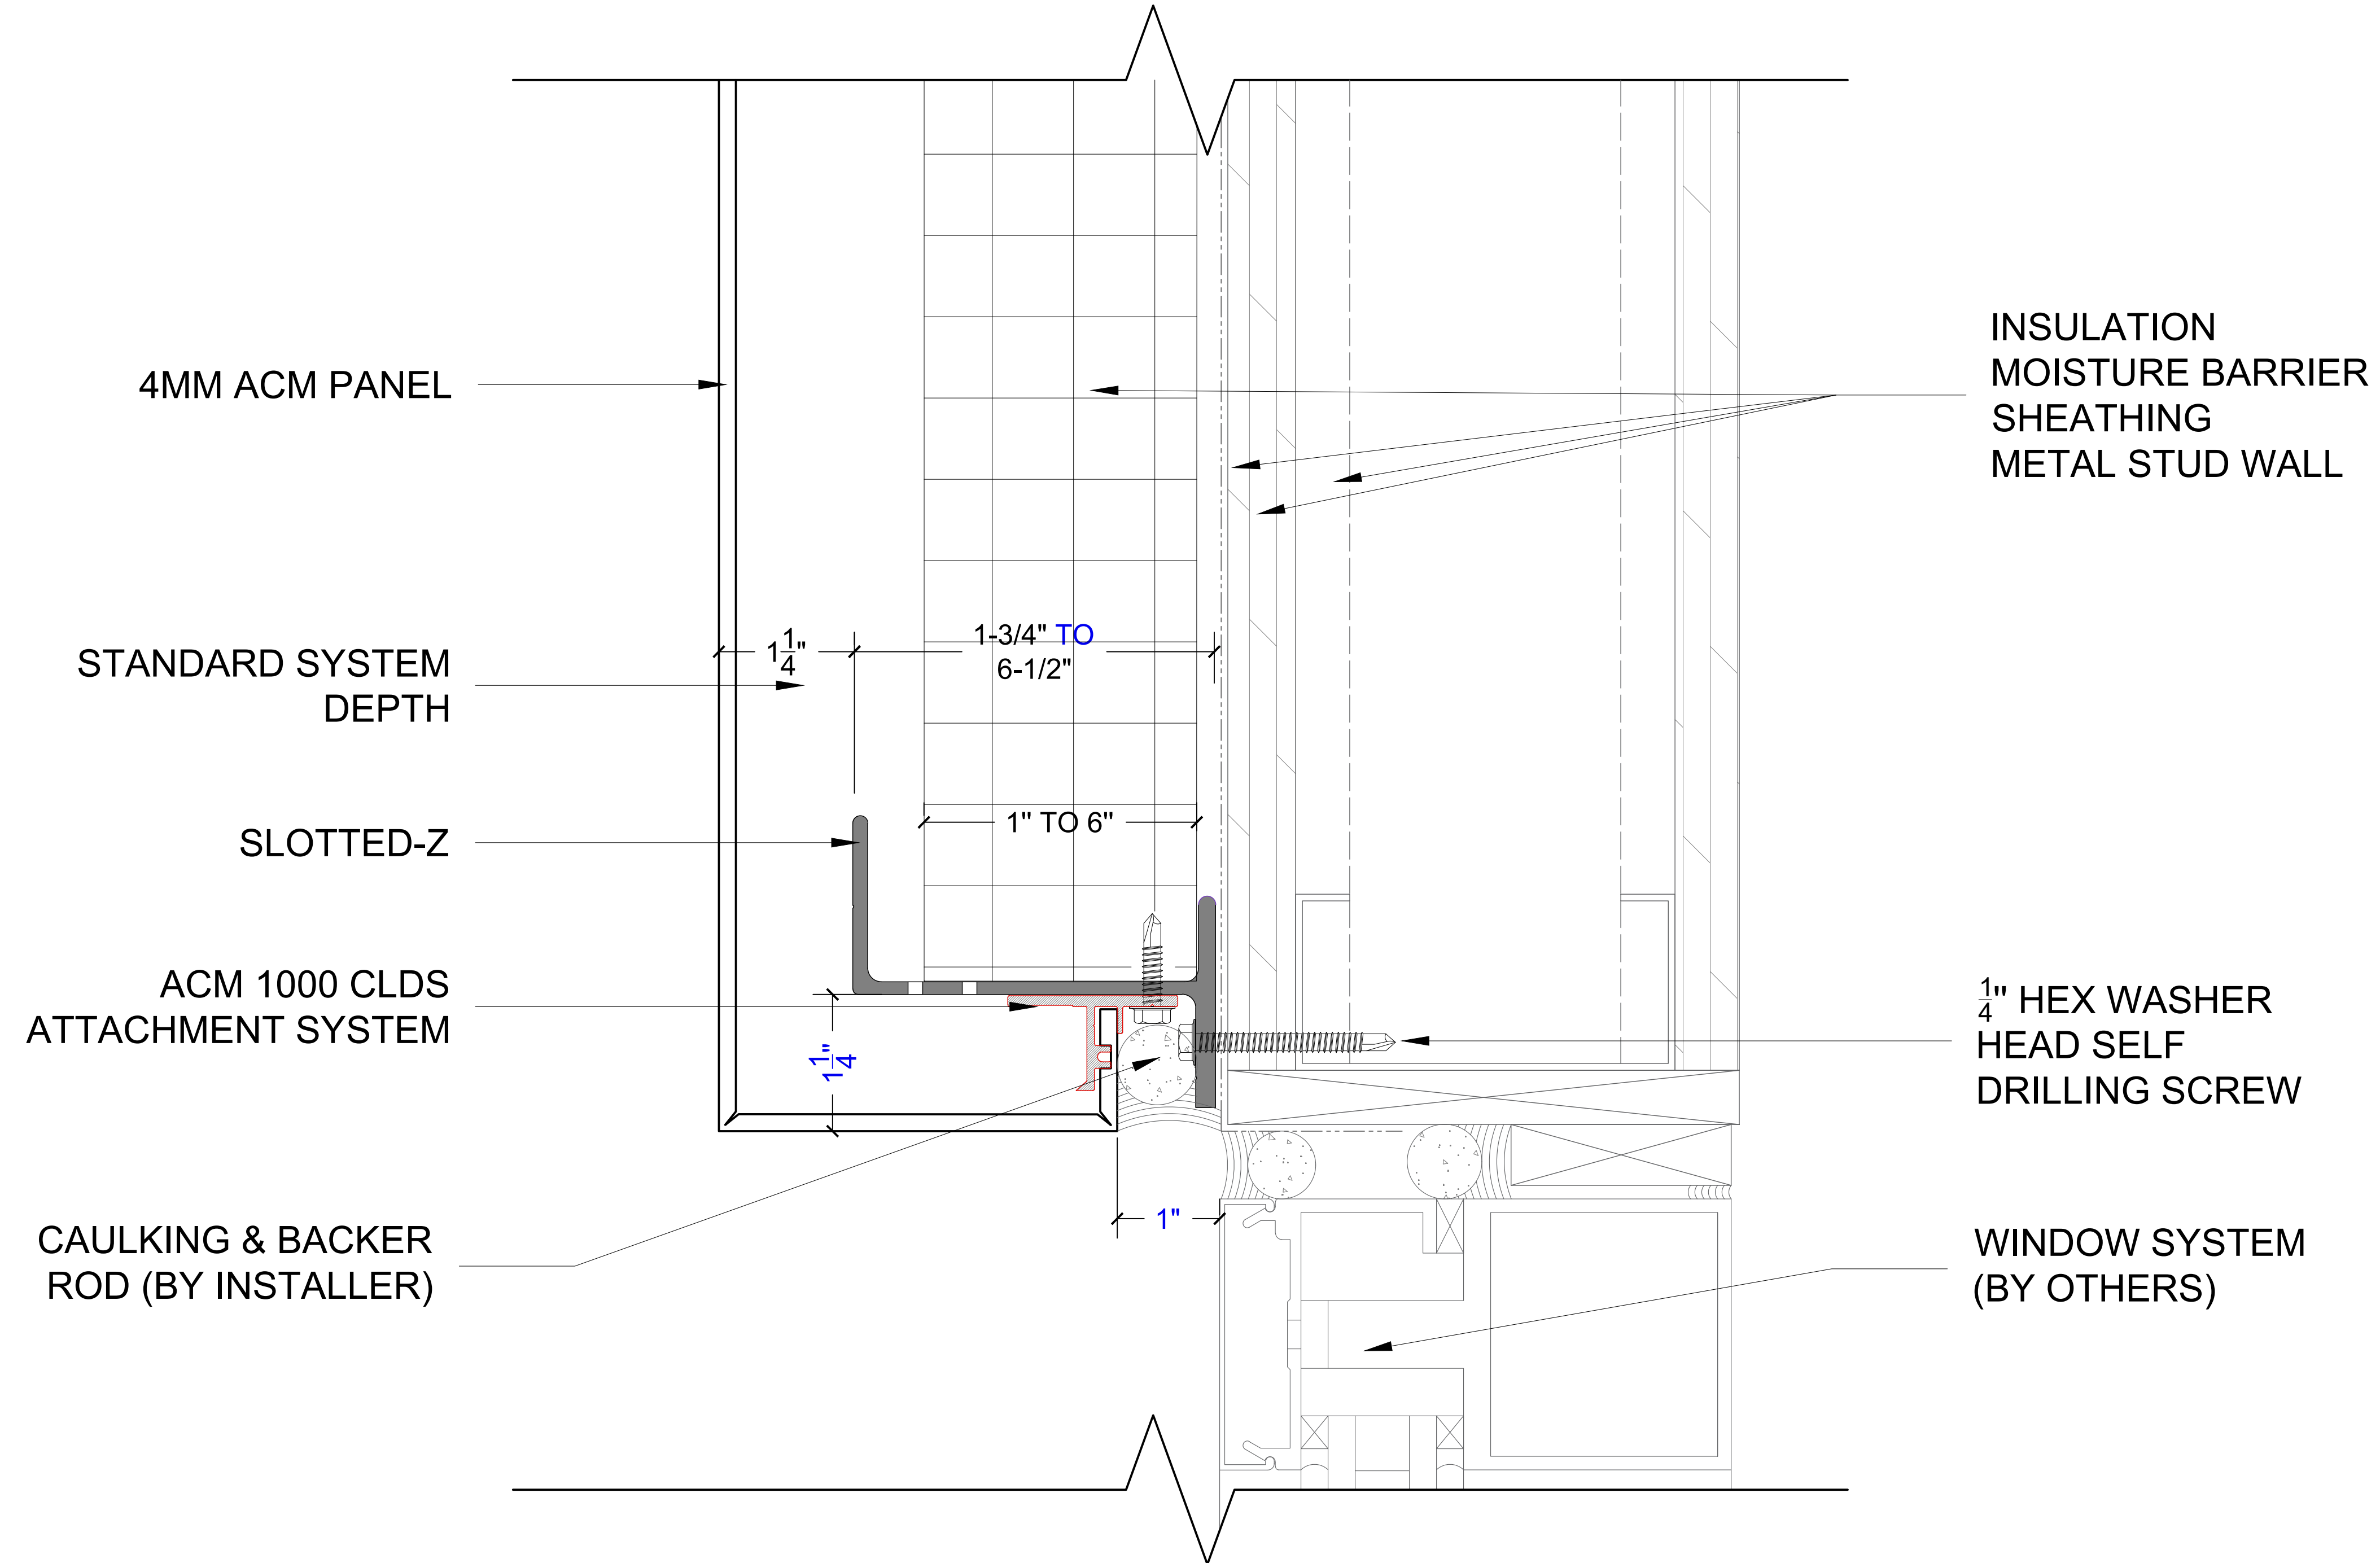

**BOLTON**  
CLADDING

**LEGEND:**

PROJECT:

SHEET TITLE:  
HEADER DETAIL

DATE:

DRAWING BY:

CHECKED BY:

SHEET SIZE:

REVISION NUMBER:


**PD-03**

PAGE: 03



# BOLTON 1000 CLDS

Clip-Lock Dry Seal Attachment System  
Termination At Grade Detail

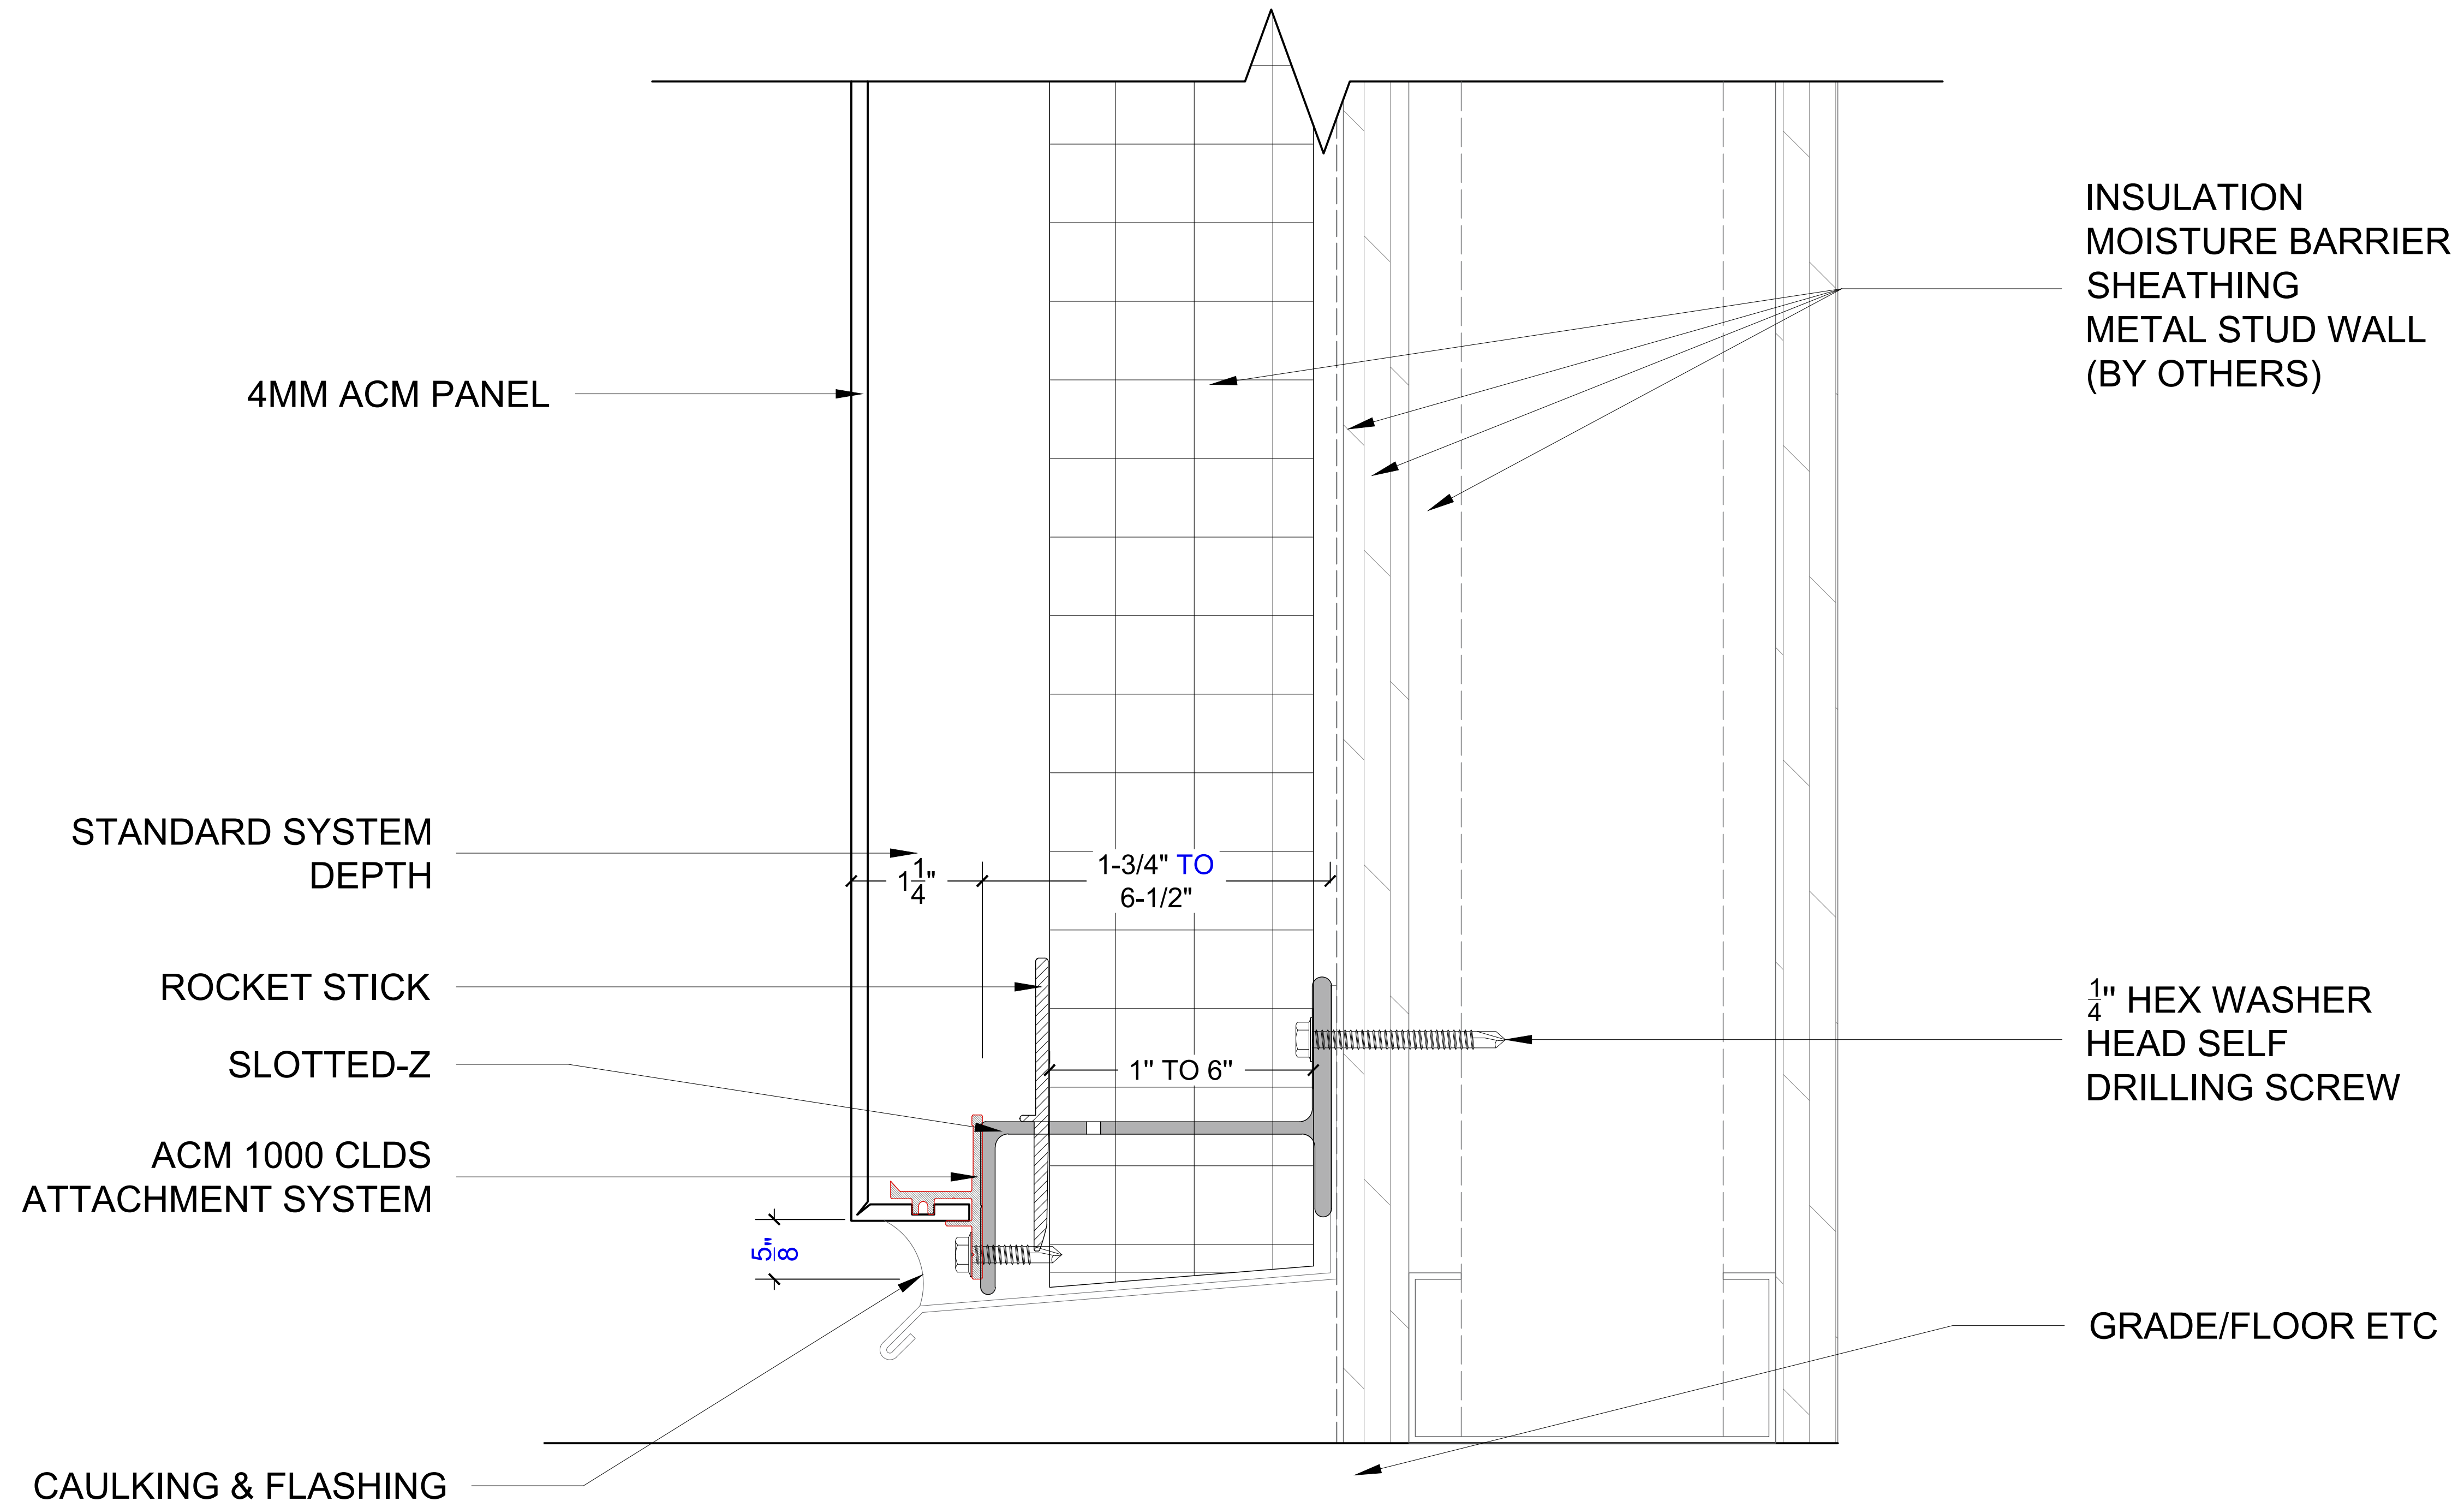

**BOLTON**  
CLADDING

**LEGEND:**

PROJECT:

SHEET TITLE:  
TERMINATION AT  
GRADE DETAIL

DATE:

DRAWING BY:

CHECKED BY:

SHEET SIZE:


REVISION NUMBER:

PD-05

PAGE: 05

# BOLTON 1000 CLDS

Clip-Lock Dry Seal Attachment System  
Vertical Joint Detail

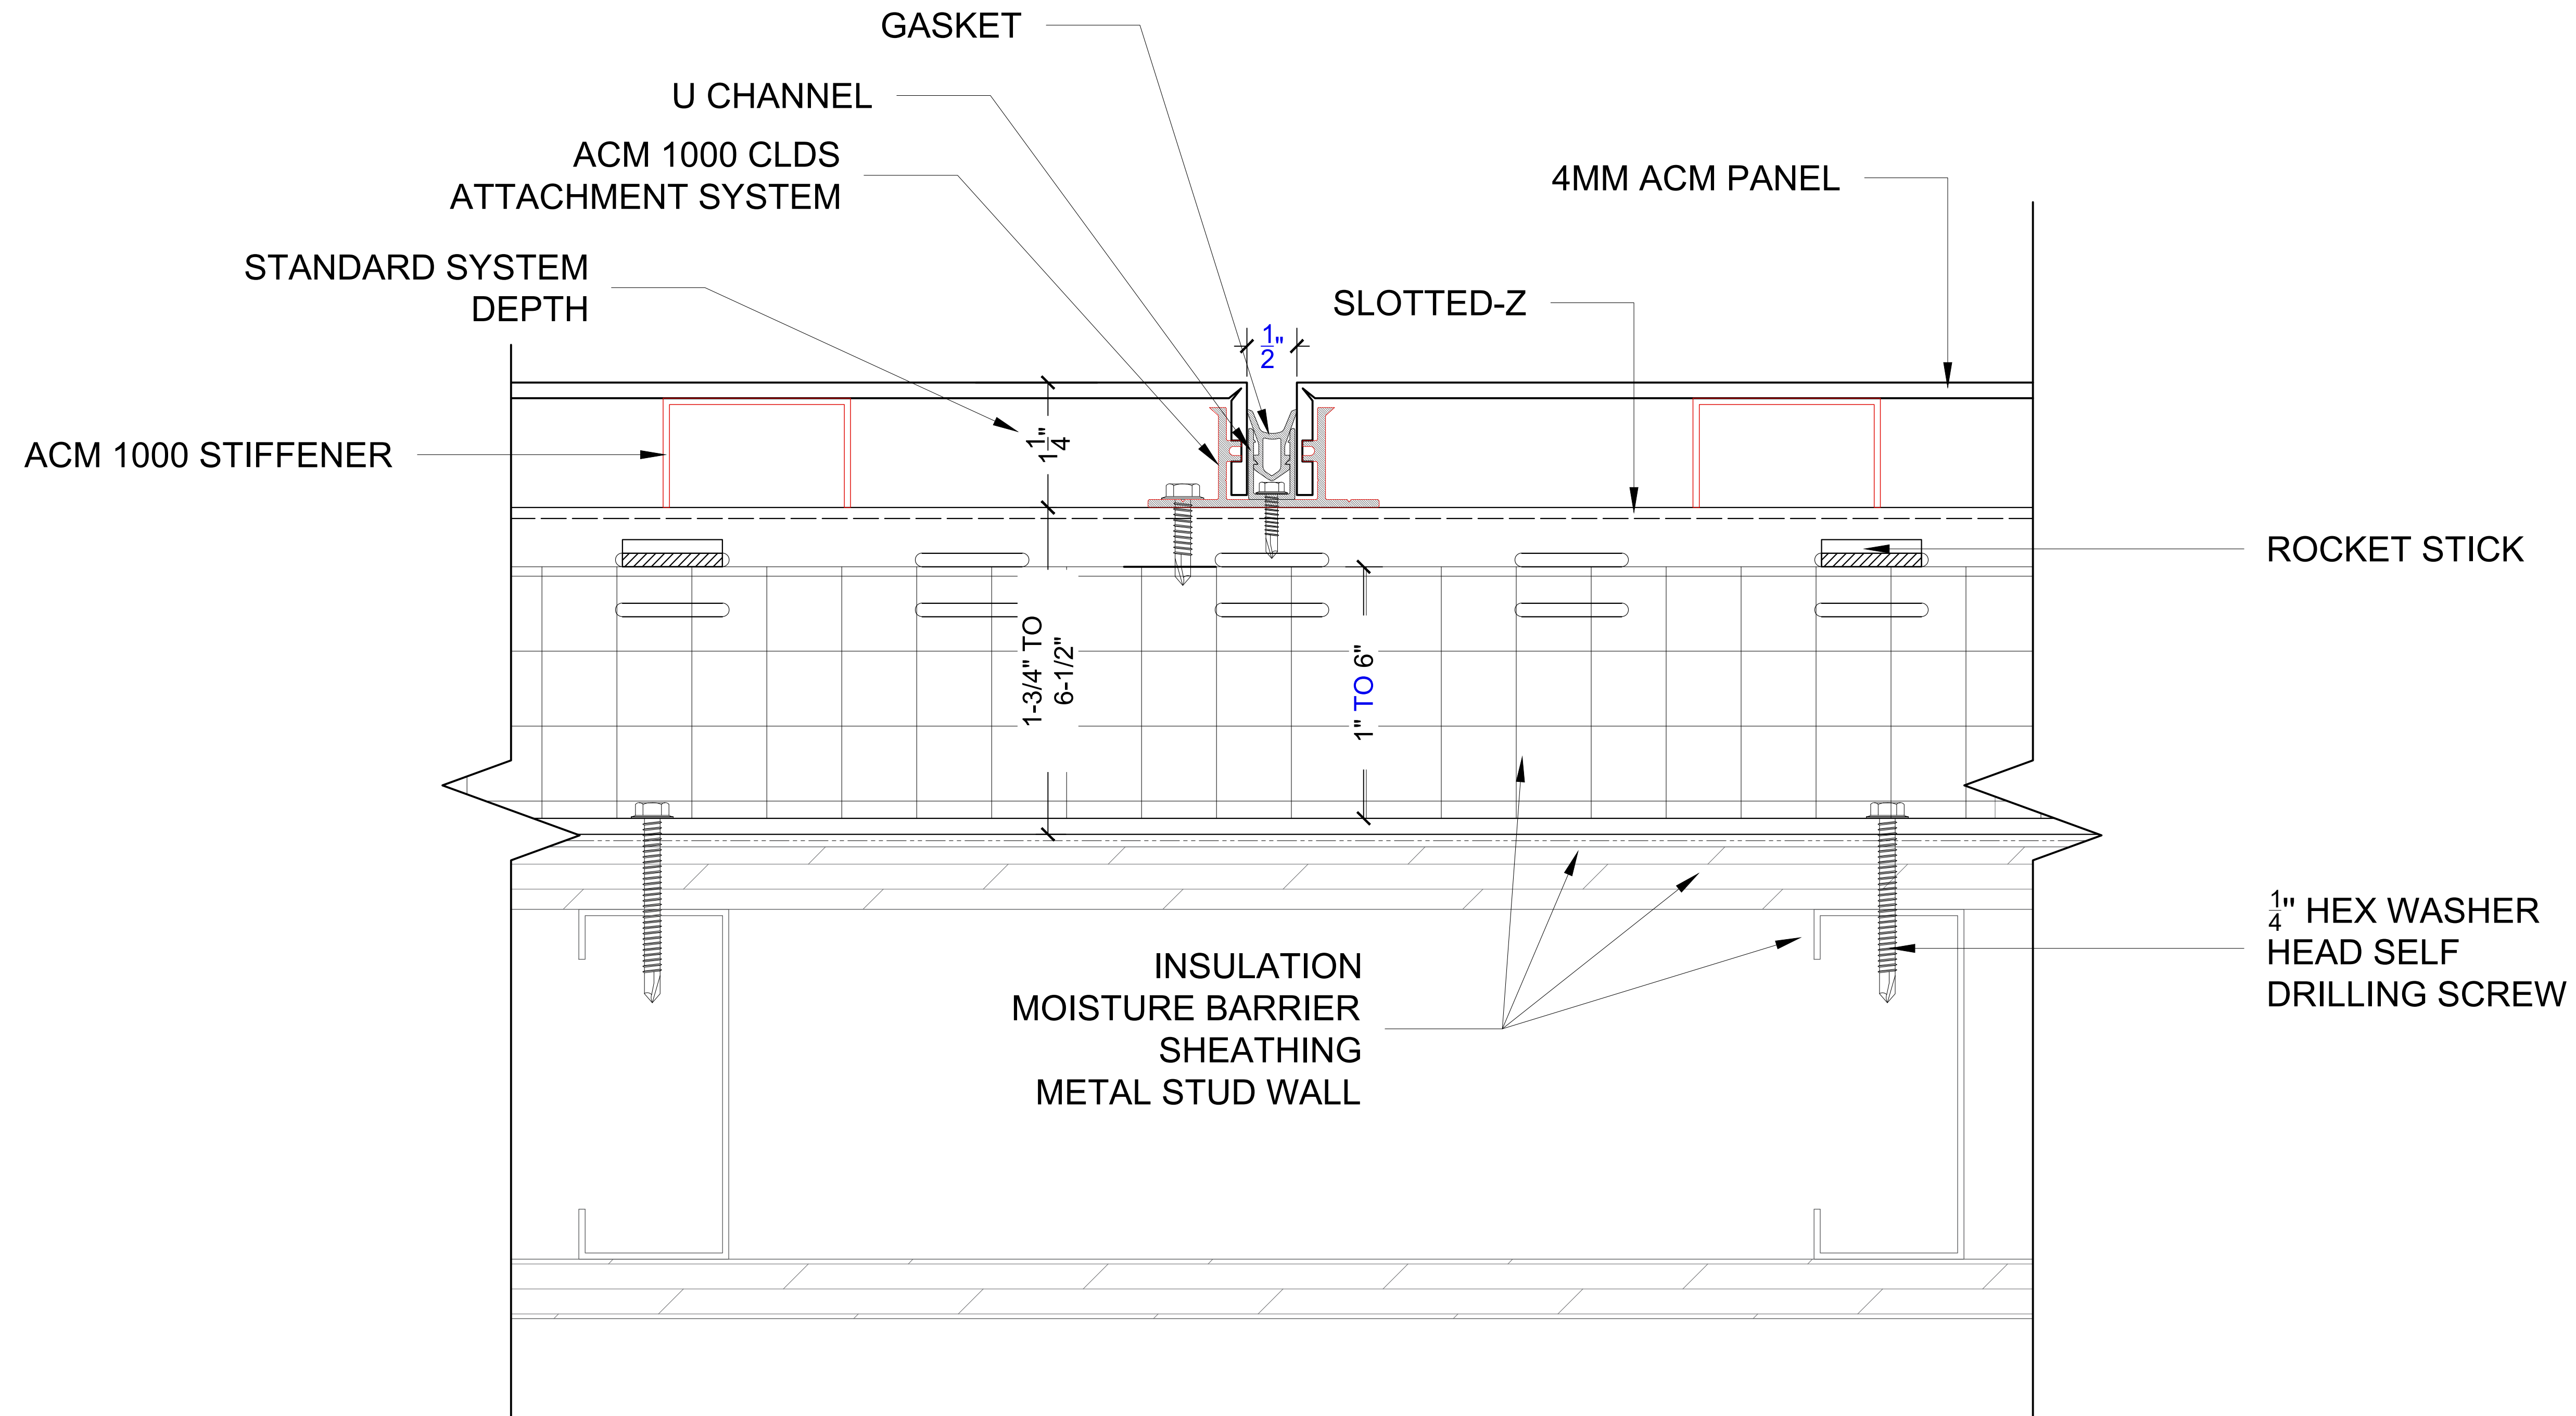

**BOLTON**  
CLADDING

**LEGEND:**

PROJECT:

SHEET TITLE:  
VERTICAL JOINT  
DETAIL

DATE:

DRAWING BY:

CHECKED BY:


SHEET SIZE:

REVISION NUMBER:

PD-06

# BOLTON 1000 CLDS

Clip-Lock Dry Seal Attachment System  
Jamb Detail

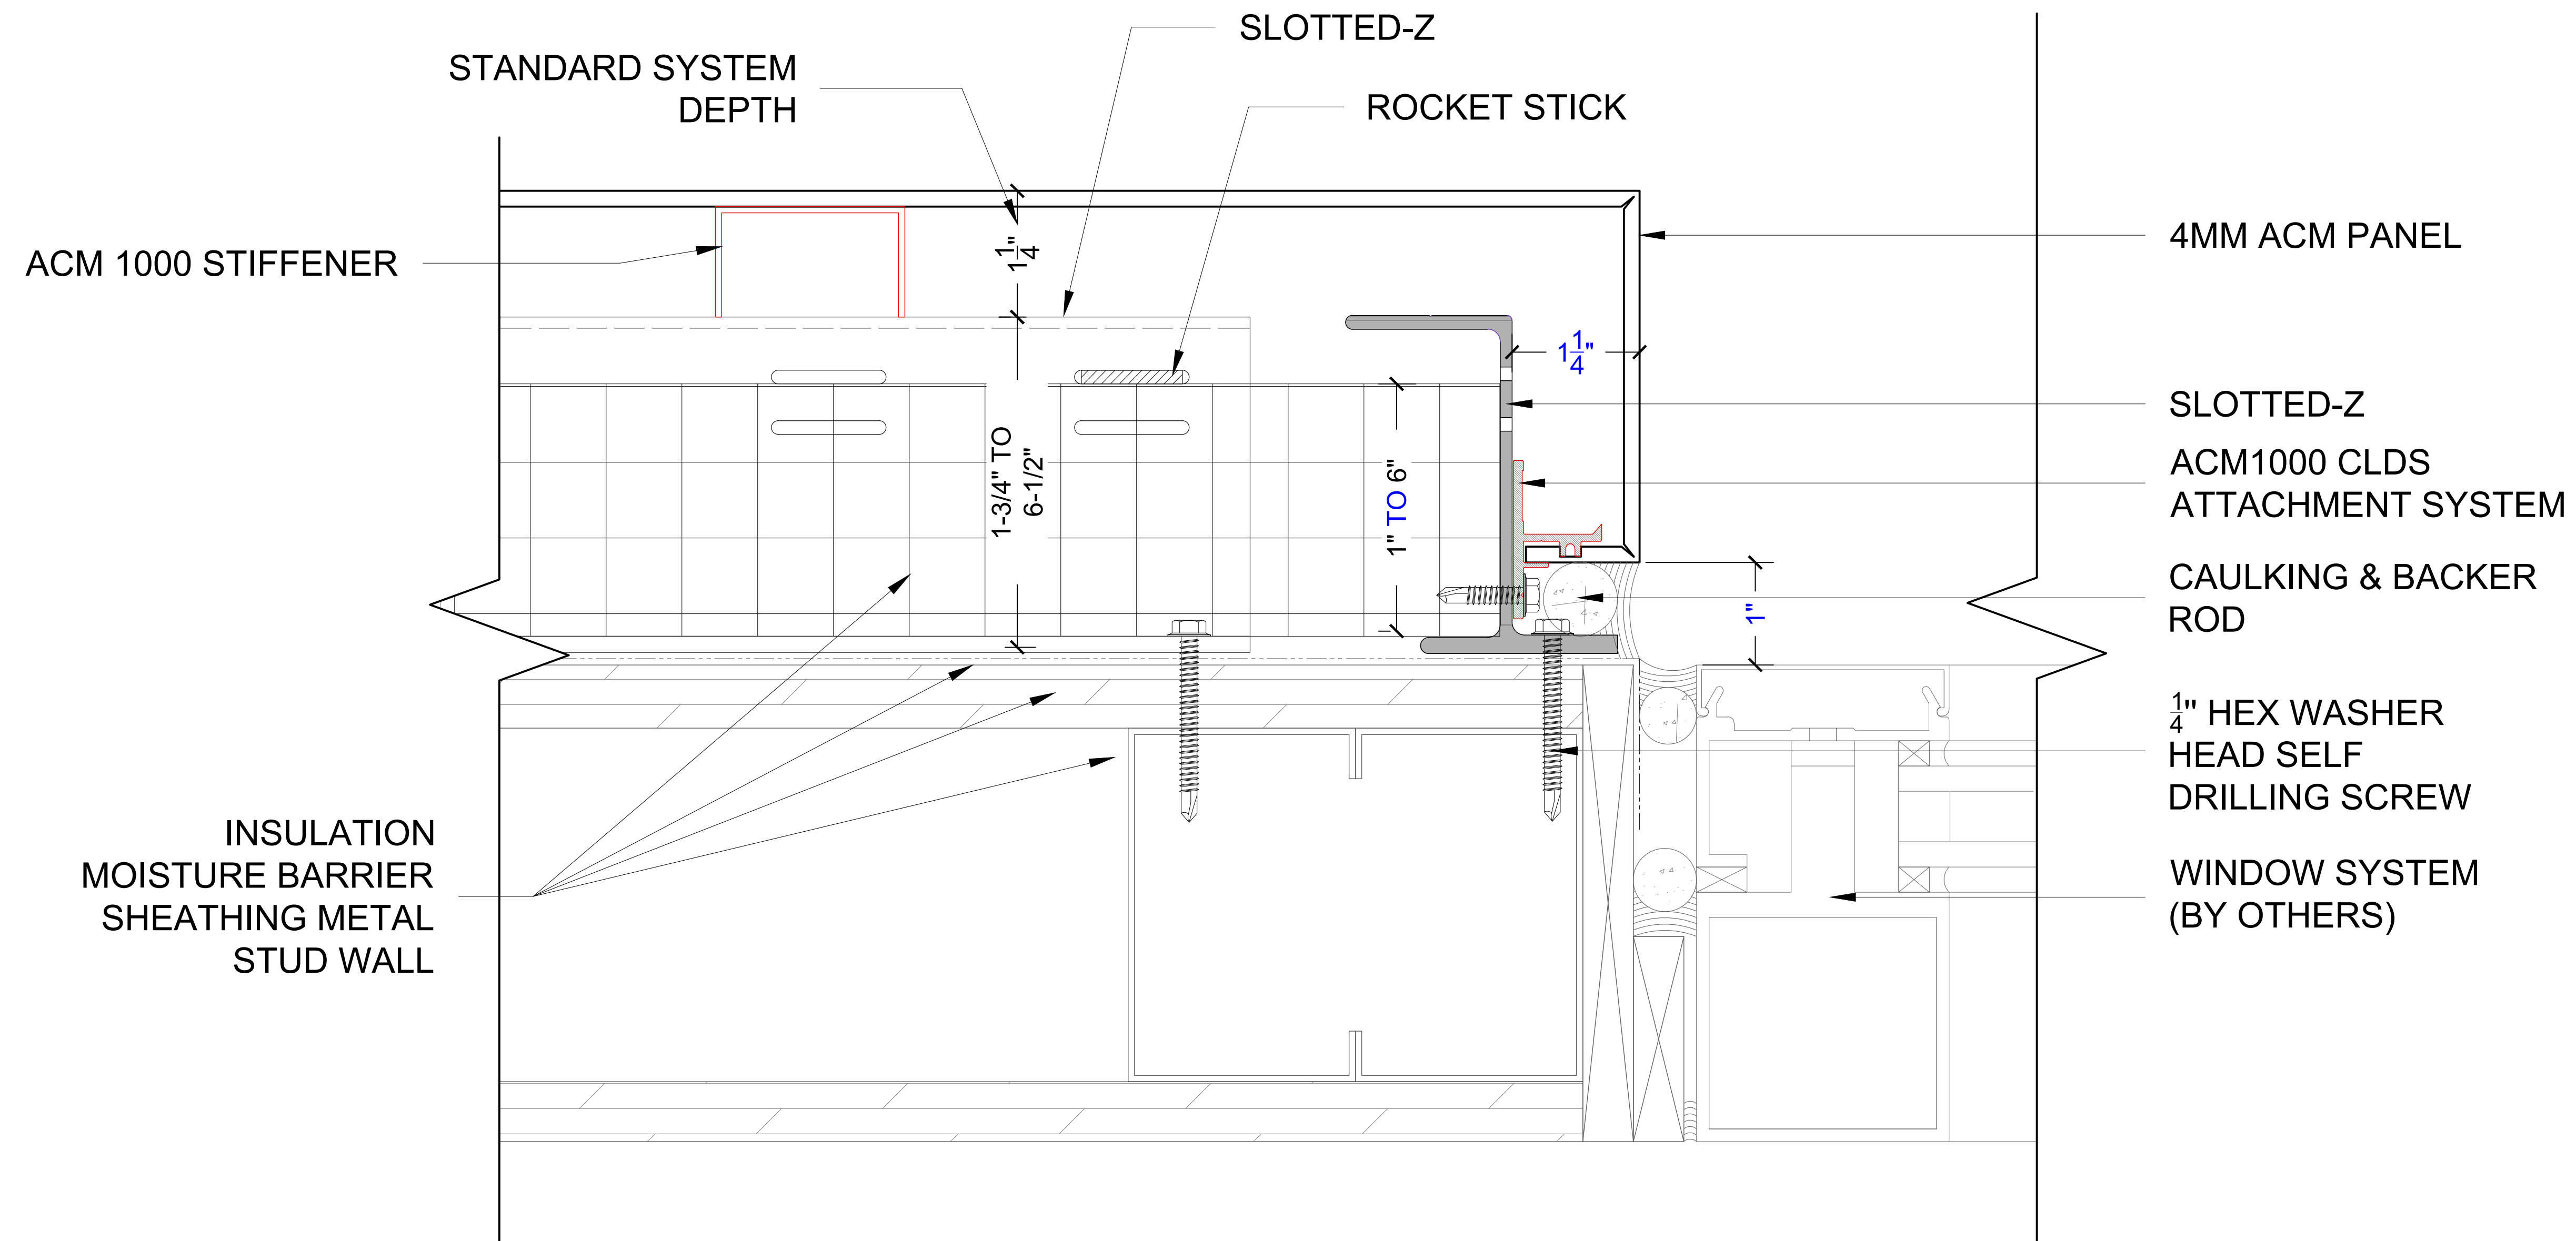

**BOLTON**  
CLADDING

**LEGEND:**

PROJECT:

SHEET TITLE:  
JAMB DETAIL

DATE:

DRAWING BY:

CHECKED BY:

SHEET SIZE:


REVISION NUMBER:

PD-07

PAGE: 07

# BOLTON 1000 CLDS

Clip-Lock Dry Seal Attachment System  
Termination Detail

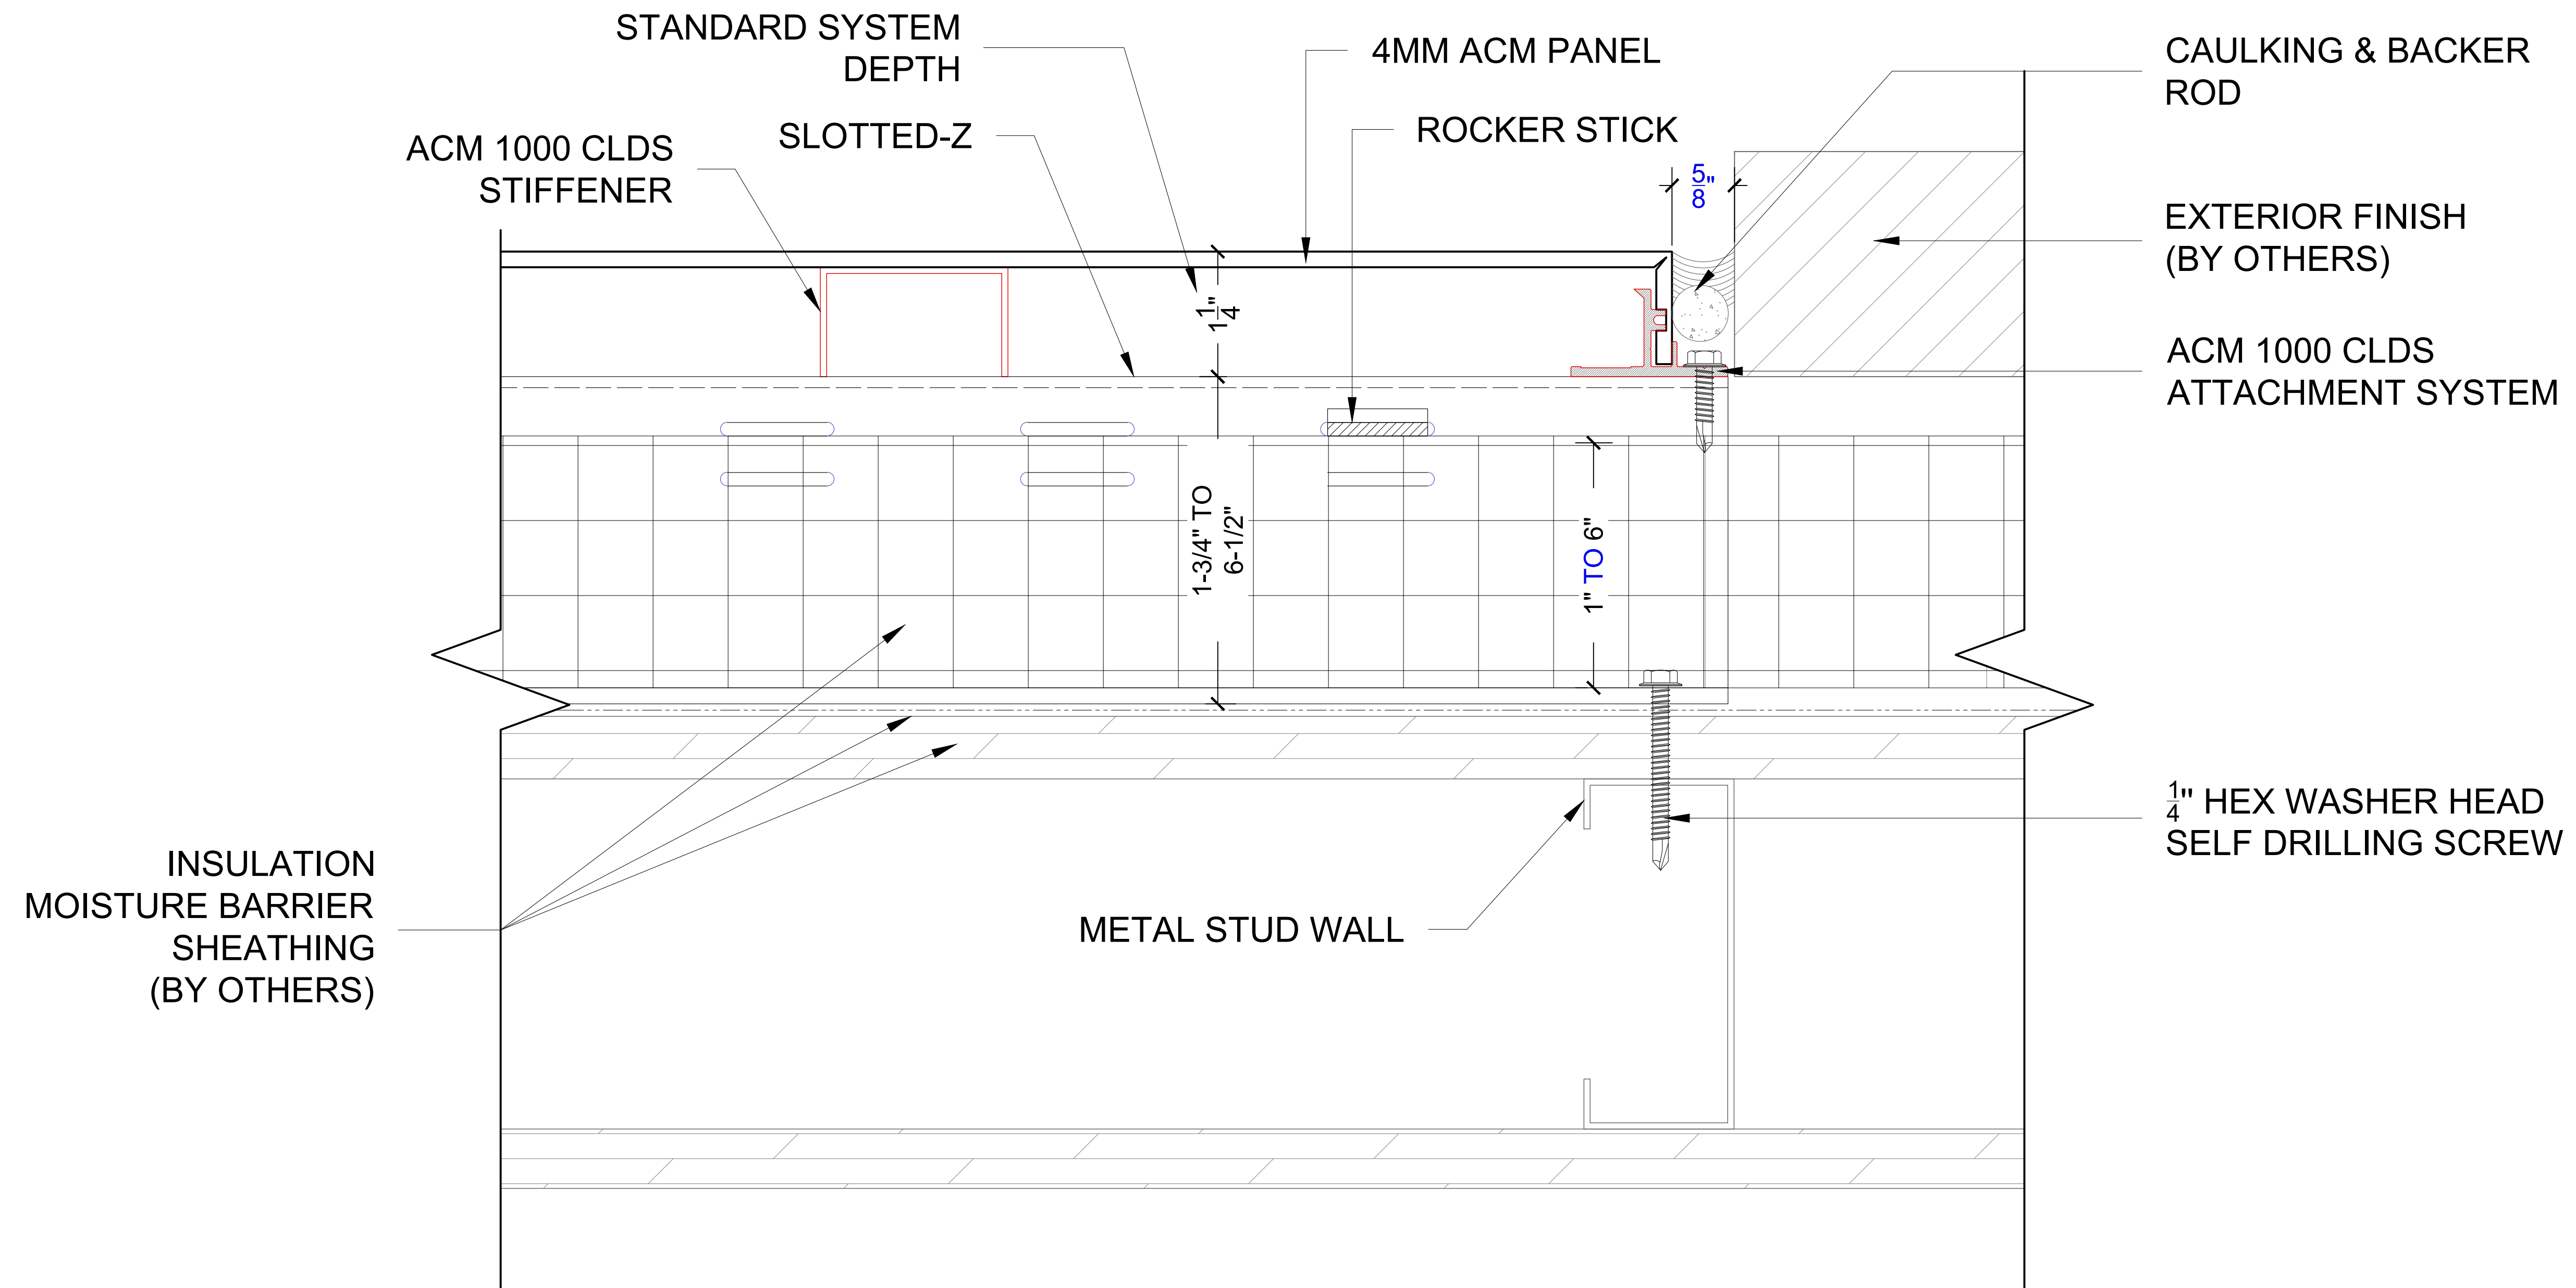

**BOLTON**  
CLADDING

**LEGEND:**

--

PROJECT:

SHEET TITLE:  
TERMINATION DETAIL

DATE:

DRAWING BY:

CHECKED BY:

SHEET SIZE:


REVISION NUMBER:

**PD-08**



# BOLTON 1000 CLDS

Clip-Lock Dry Seal Attachment System  
Inside Corner Detail

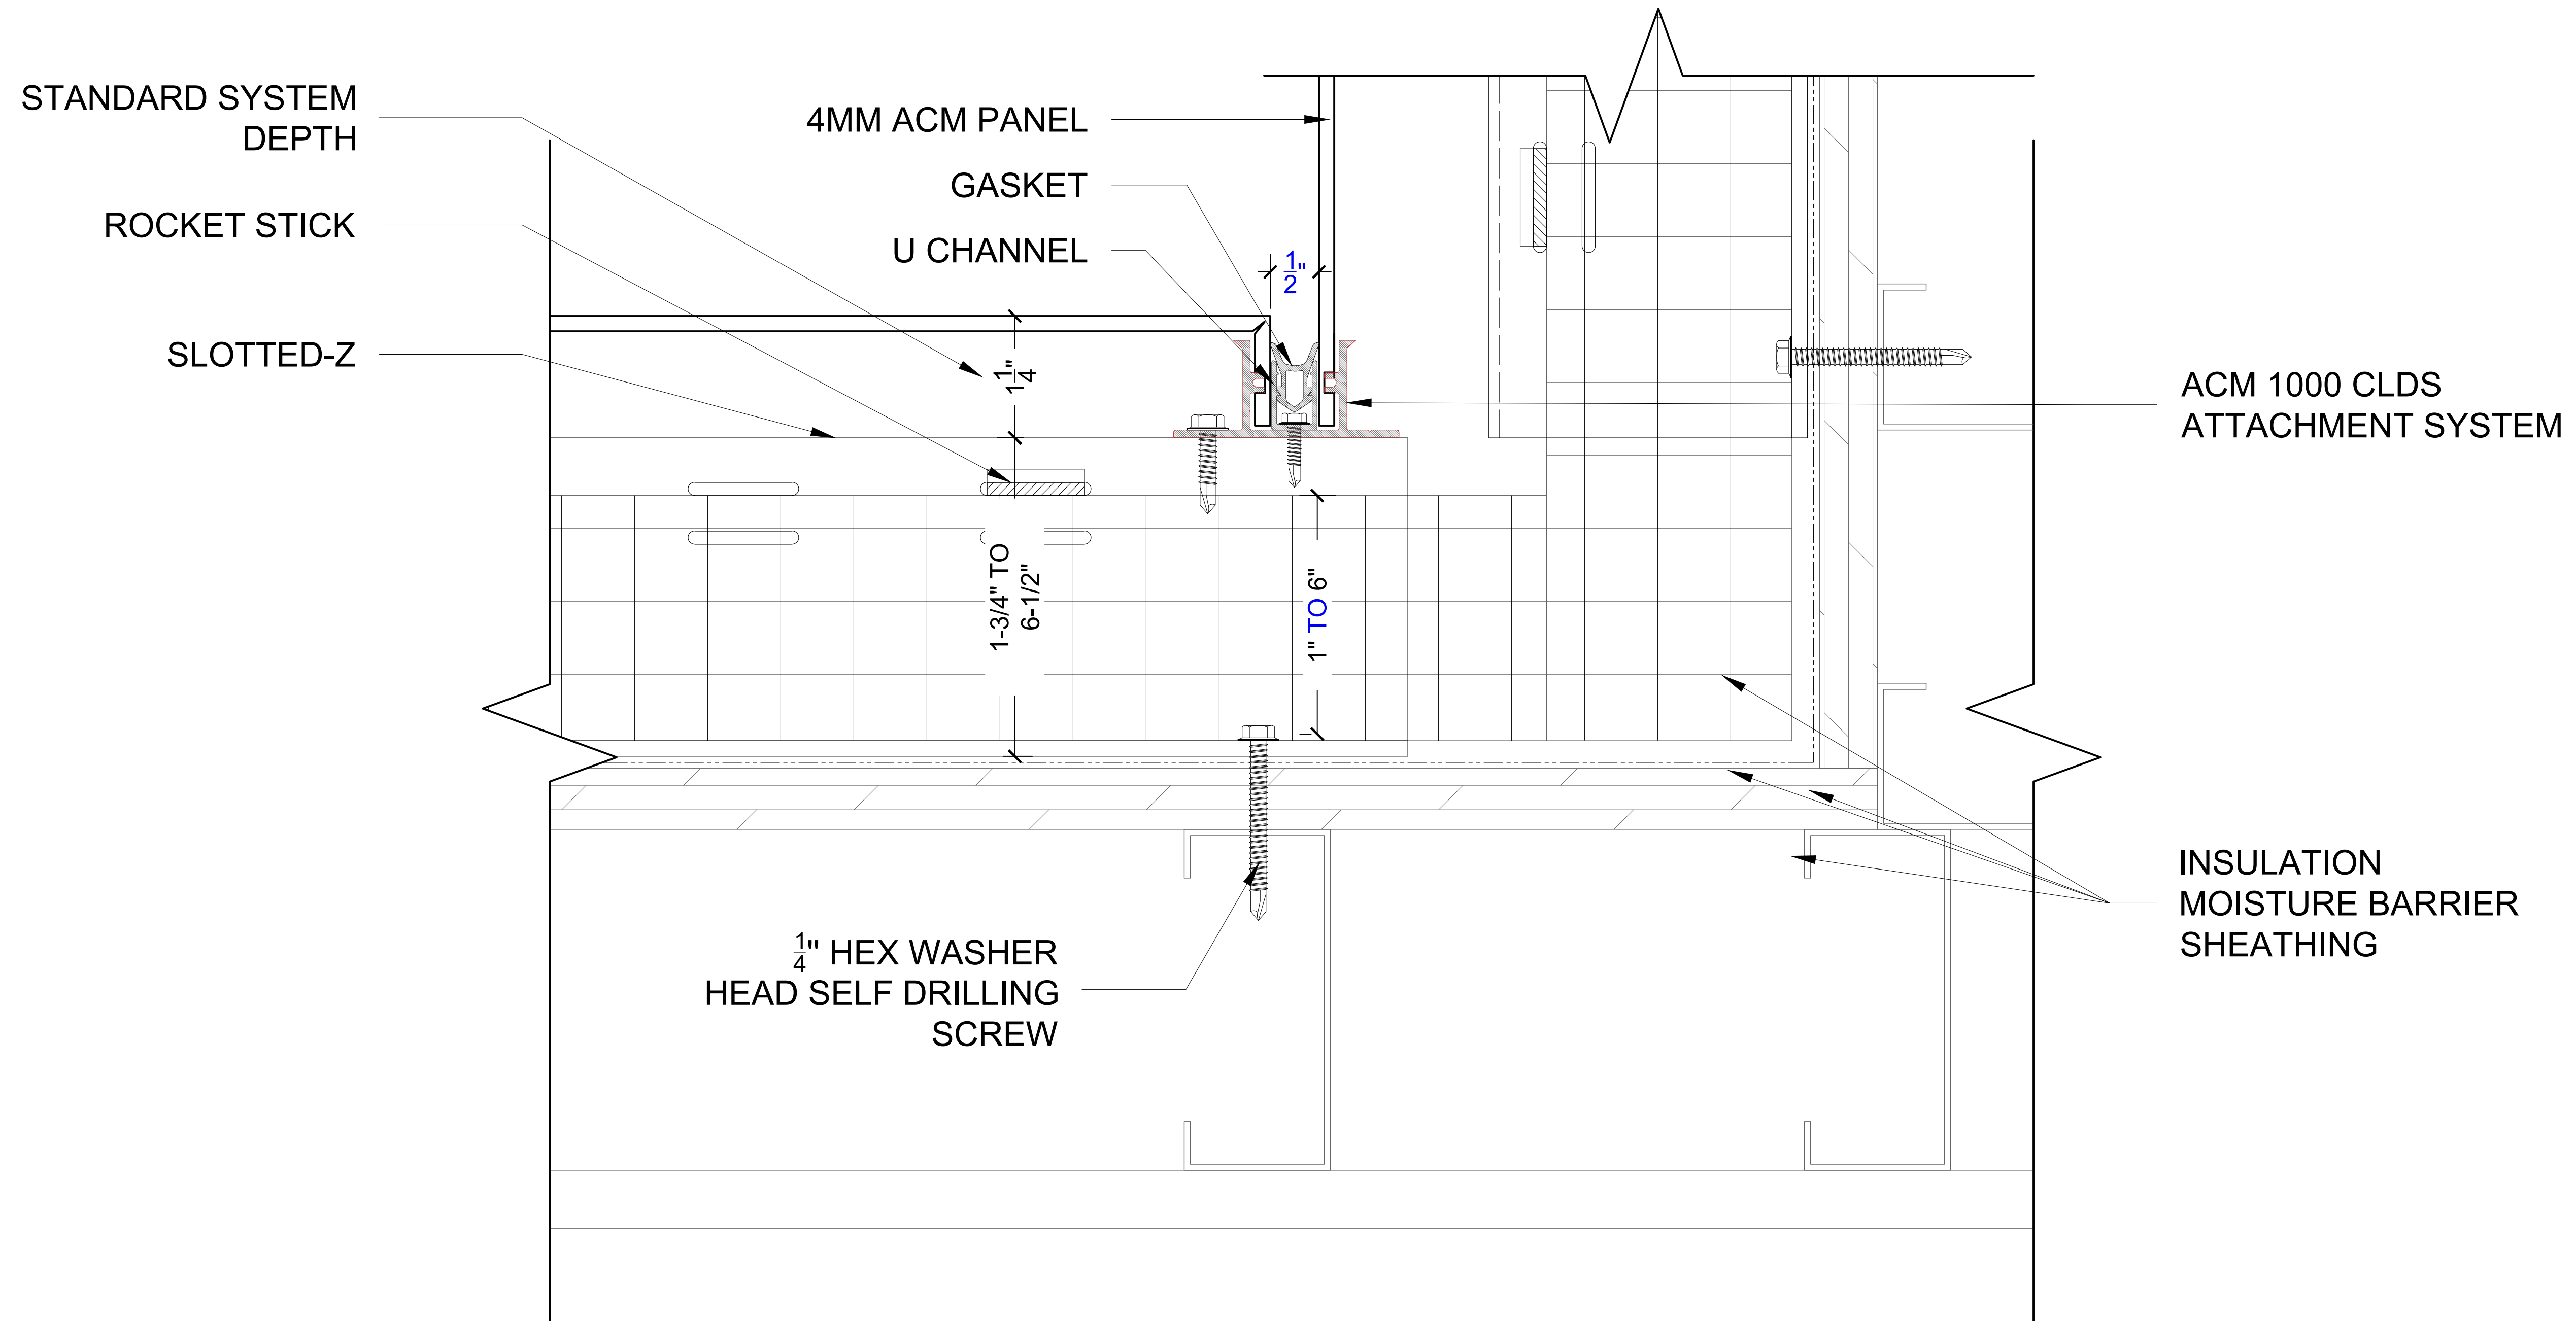

**BOLTON**  
CLADDING

**LEGEND:**

PROJECT:

SHEET TITLE:  
INSIDE CORNER  
DETAIL

DATE:

DRAWING BY:

CHECKED BY:

SHEET SIZE:


REVISION NUMBER:

PD-09

PAGE: 09

# BOLTON 1000 CLDS

Clip-Lock Dry Seal Attachment System  
Outside Corner Detail

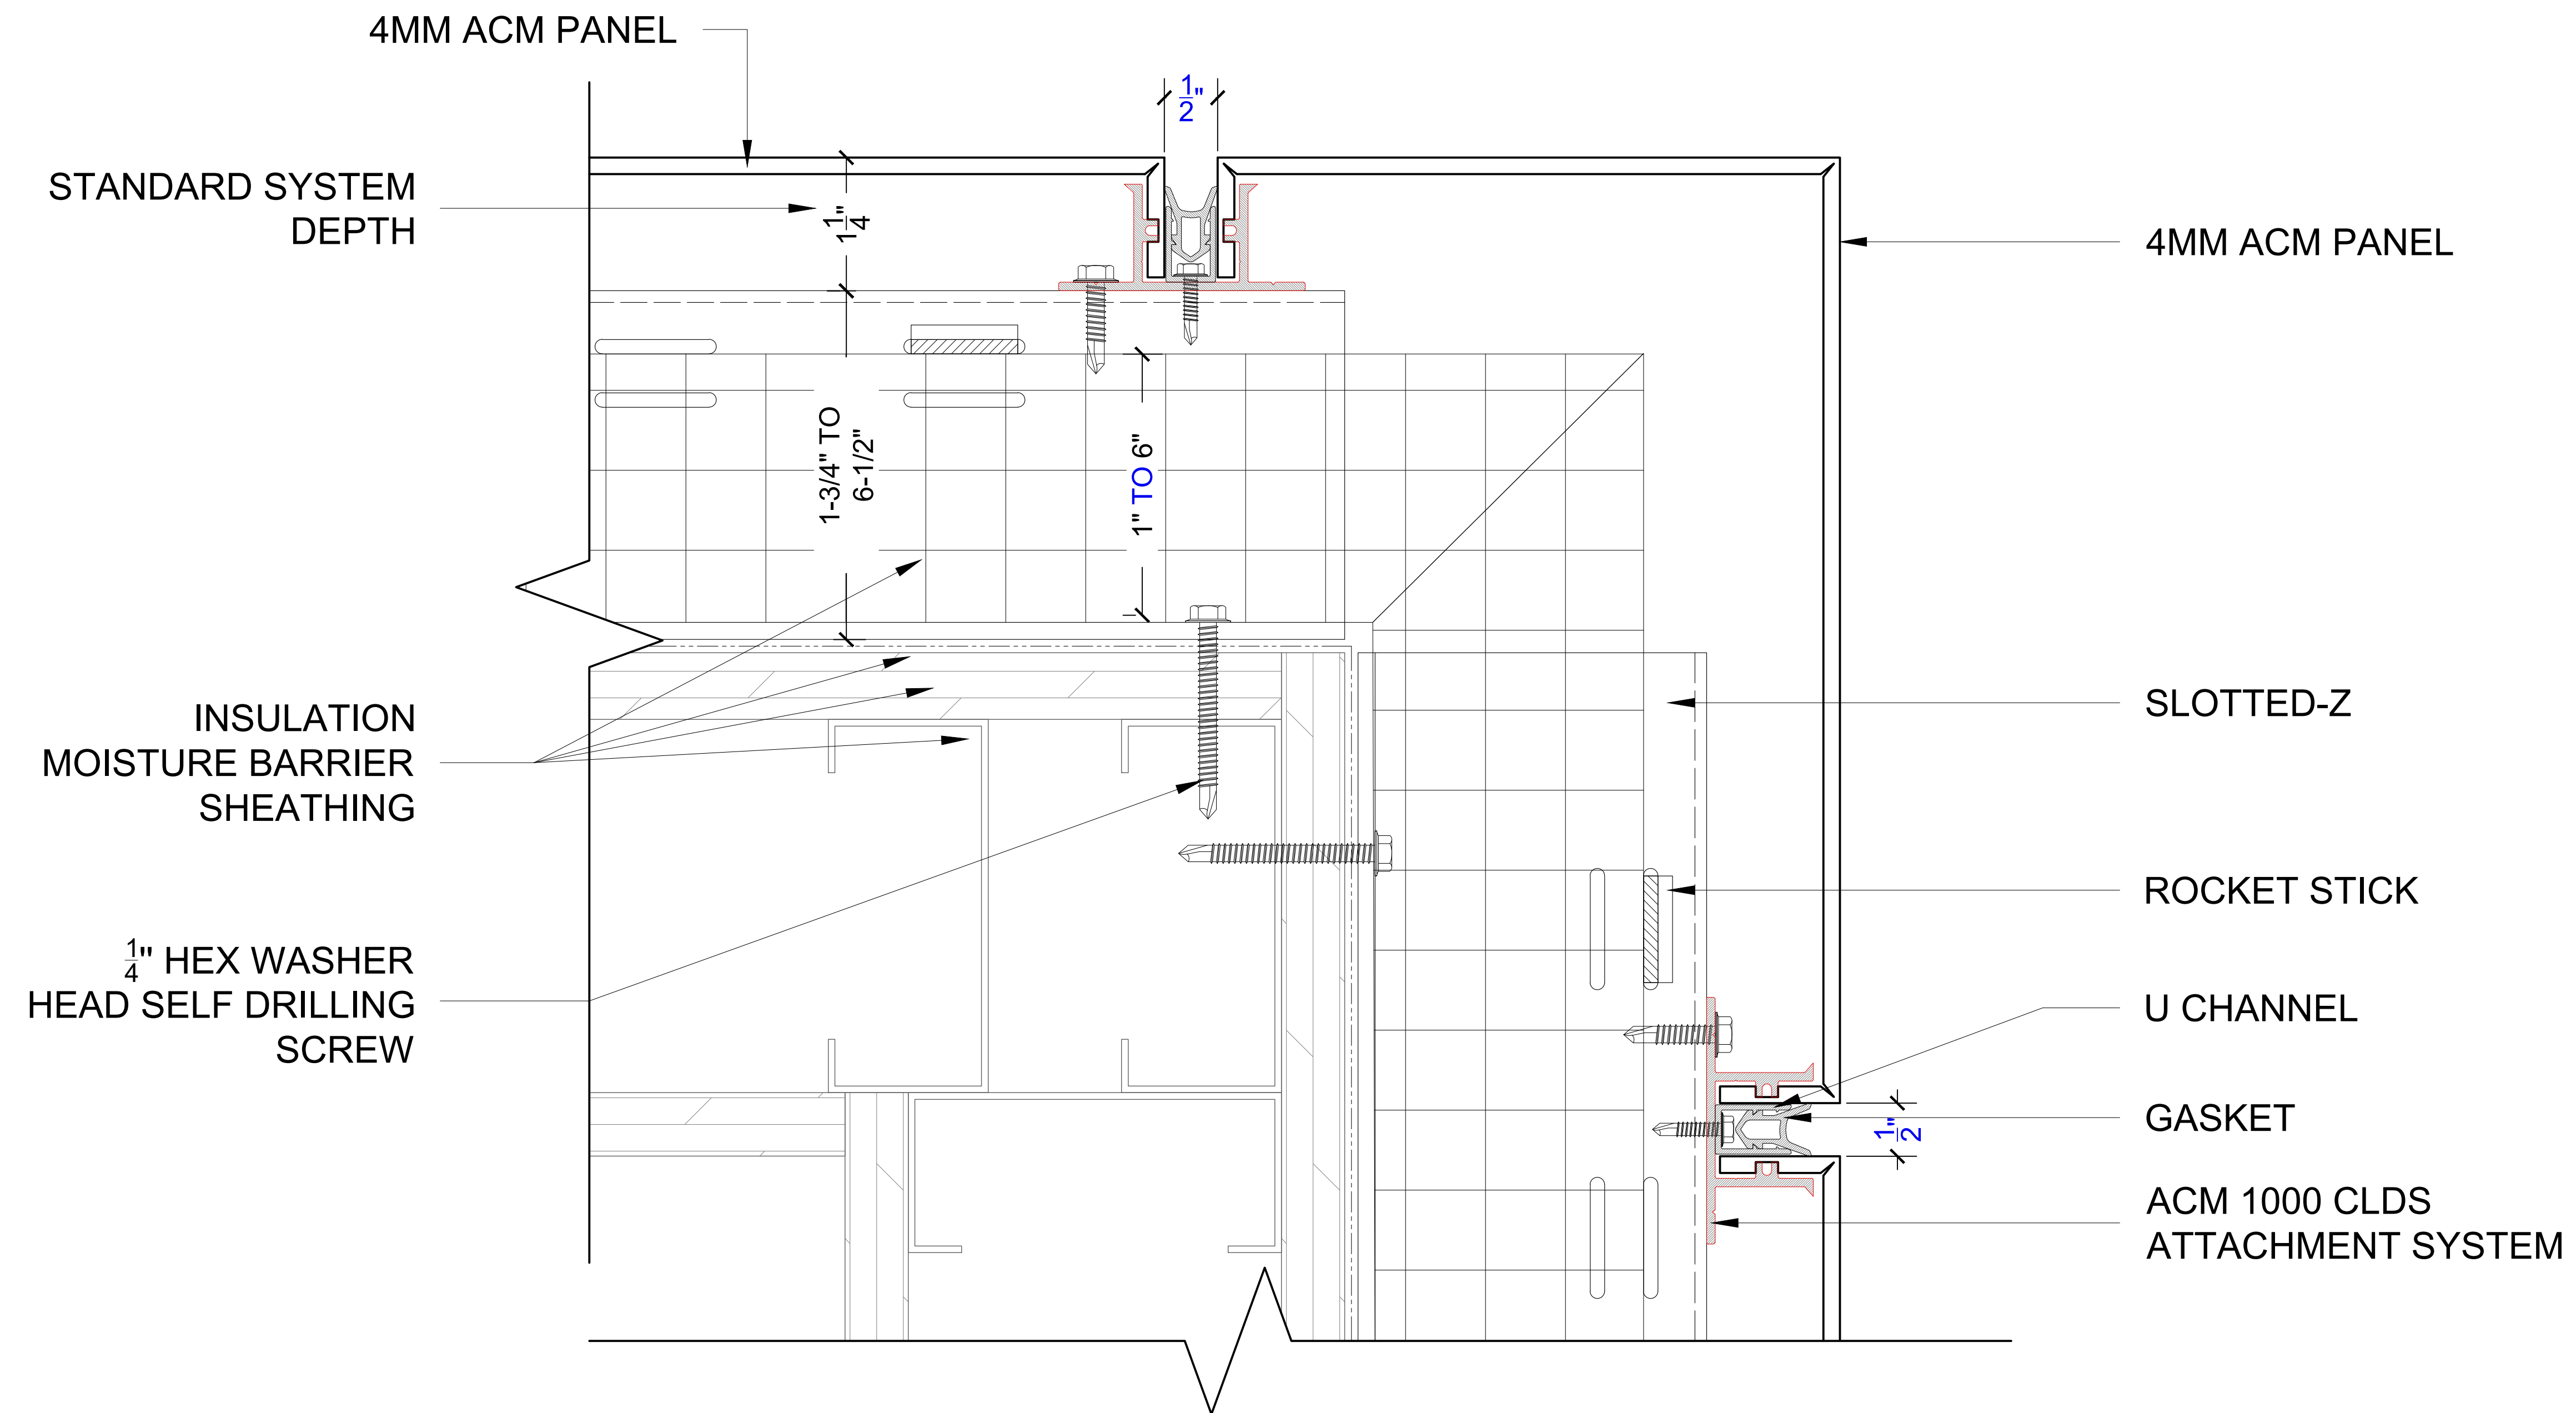

**BOLTON**  
CLADDING

LEGEND:

PROJECT:

SHEET TITLE:  
OUTSIDE CORNER  
DETAIL

DATE:

DRAWING BY:

CHECKED BY:

SHEET SIZE:

REVISION NUMBER:

PD-10

PAGE: 10