


BOLTON 3000 RS

Reverse-Lock Rainscreen Attachment System
Coping Detail

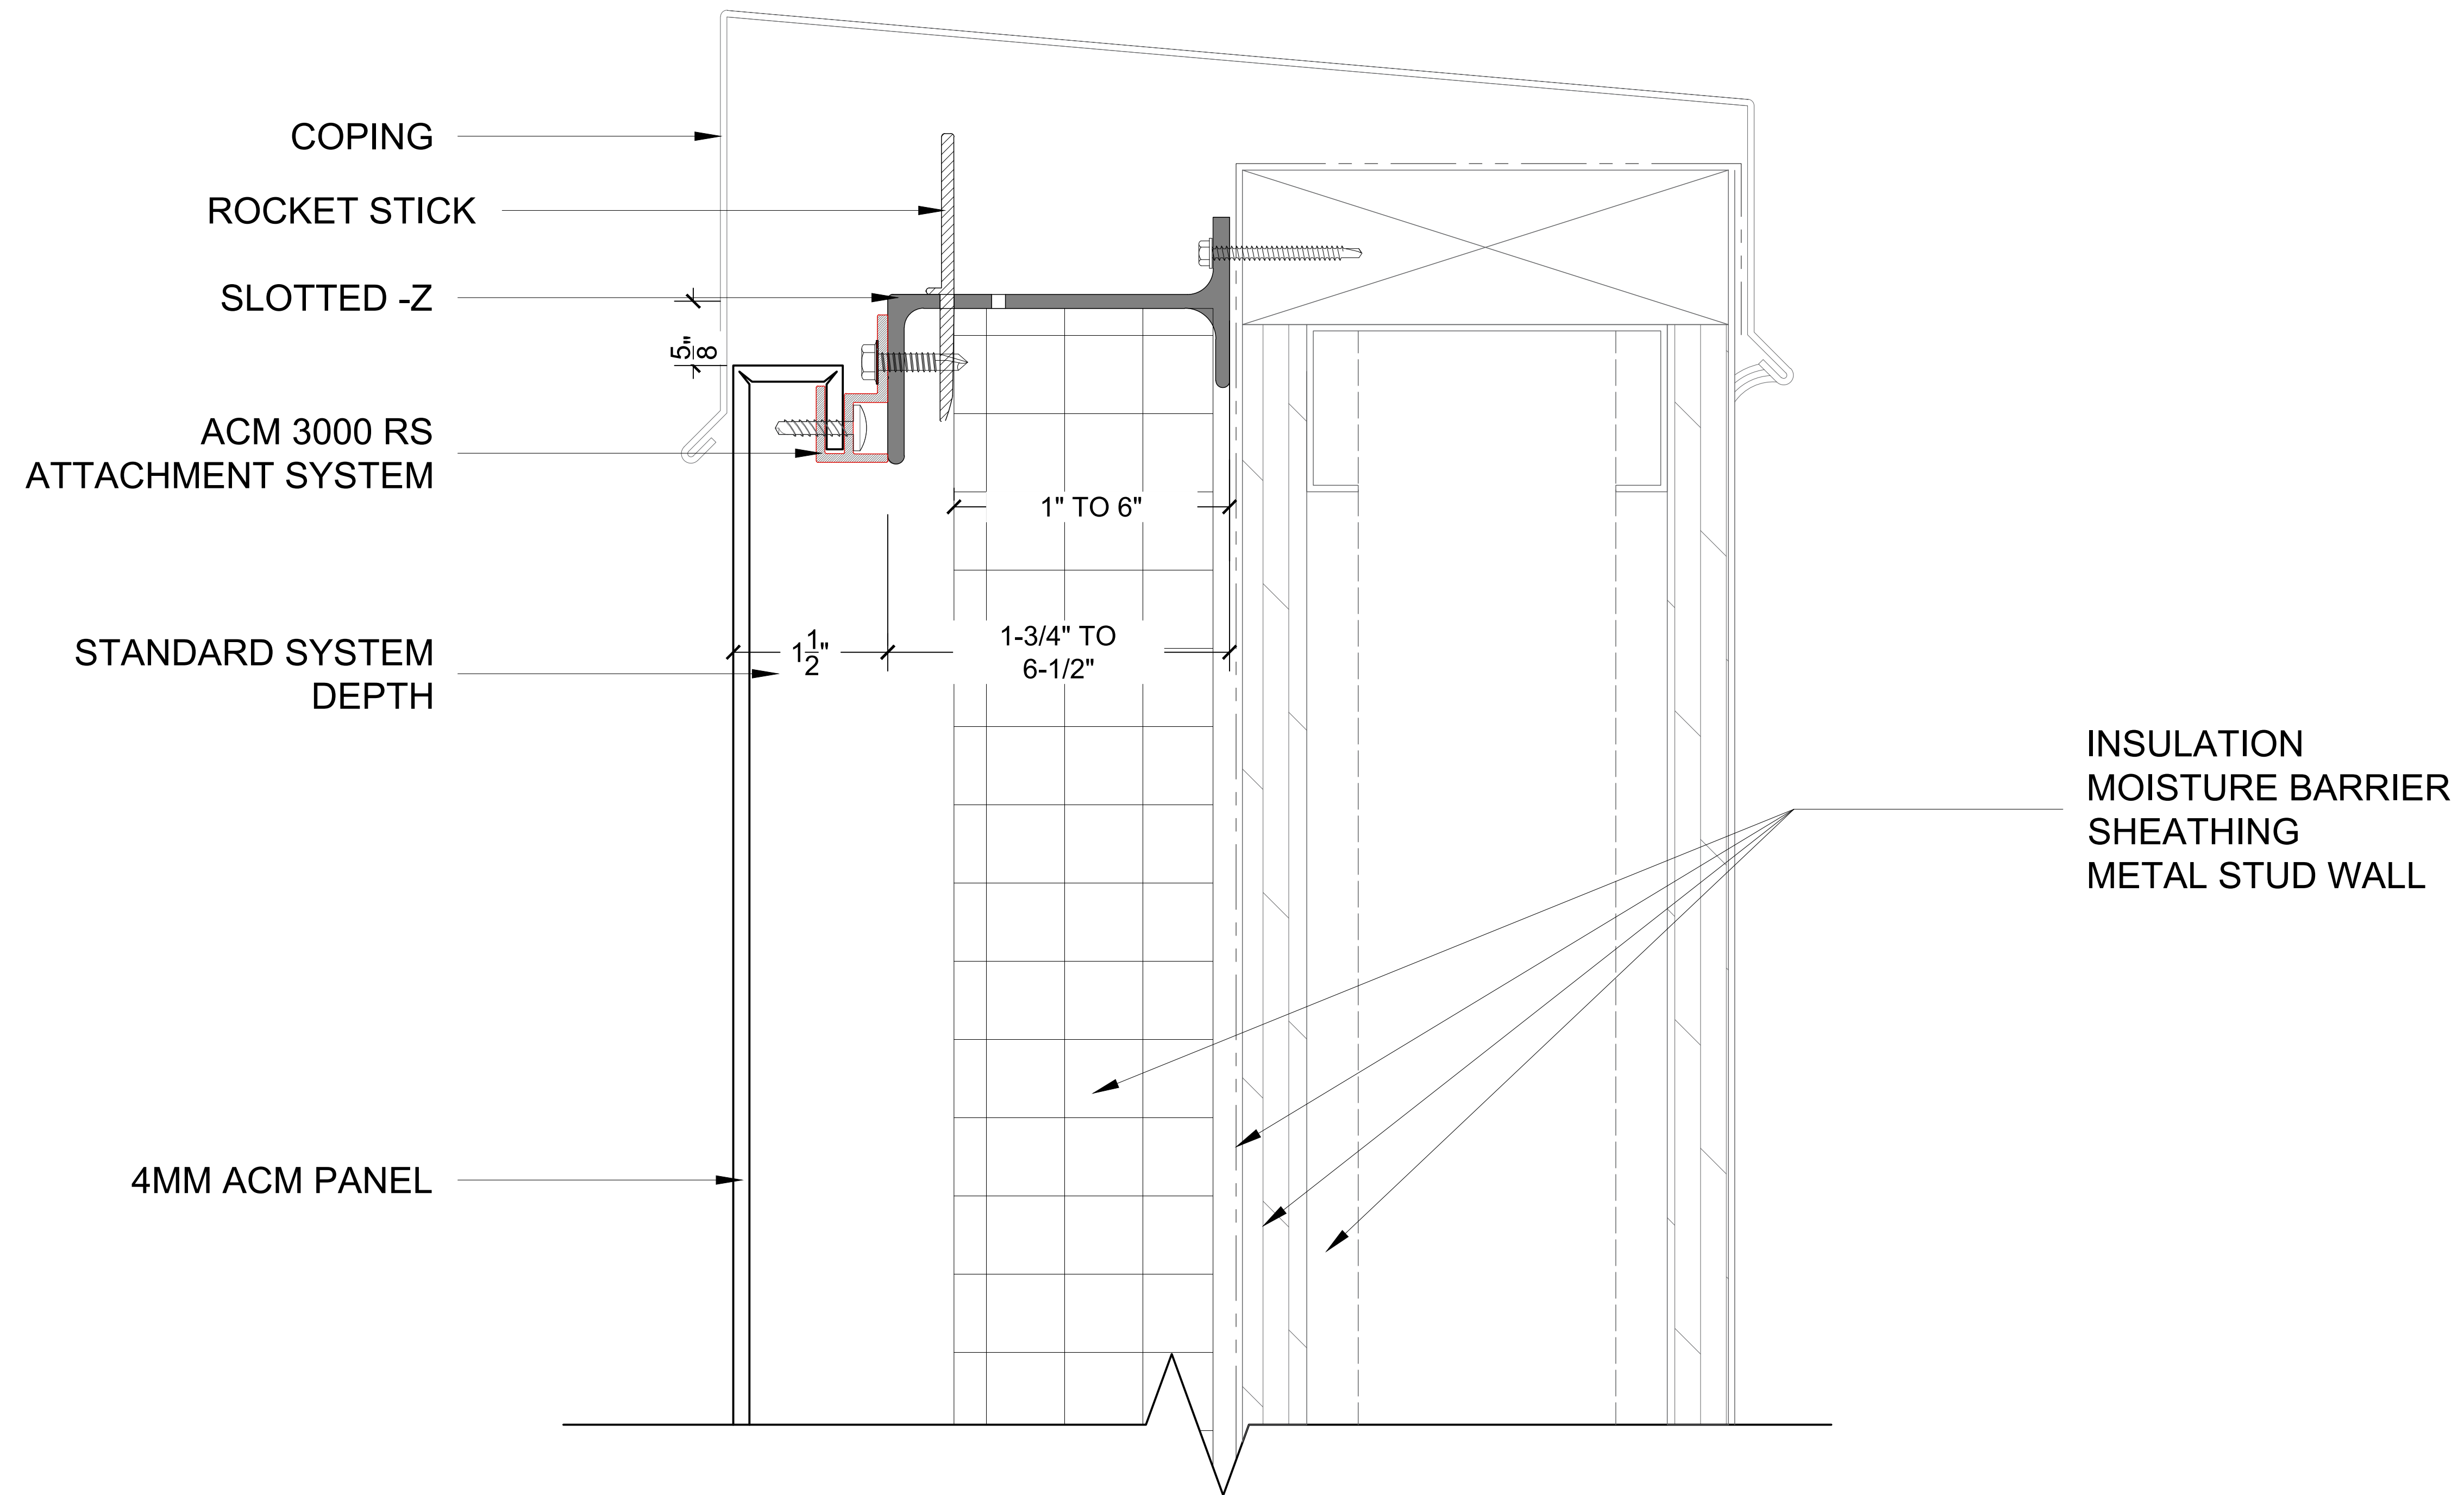

BOLTON
CLADDING

LEGEND:

PROJECT:

SHEET TITLE:
COPING DETAIL

DATE:

DRAWING BY:

CHECKED BY:

SHEET SIZE:


REVISION NUMBER:

PD-01

PAGE: 02

BOLTON 3000 RS

Reverse-Lock Rainscreen Attachment System
Header Detail

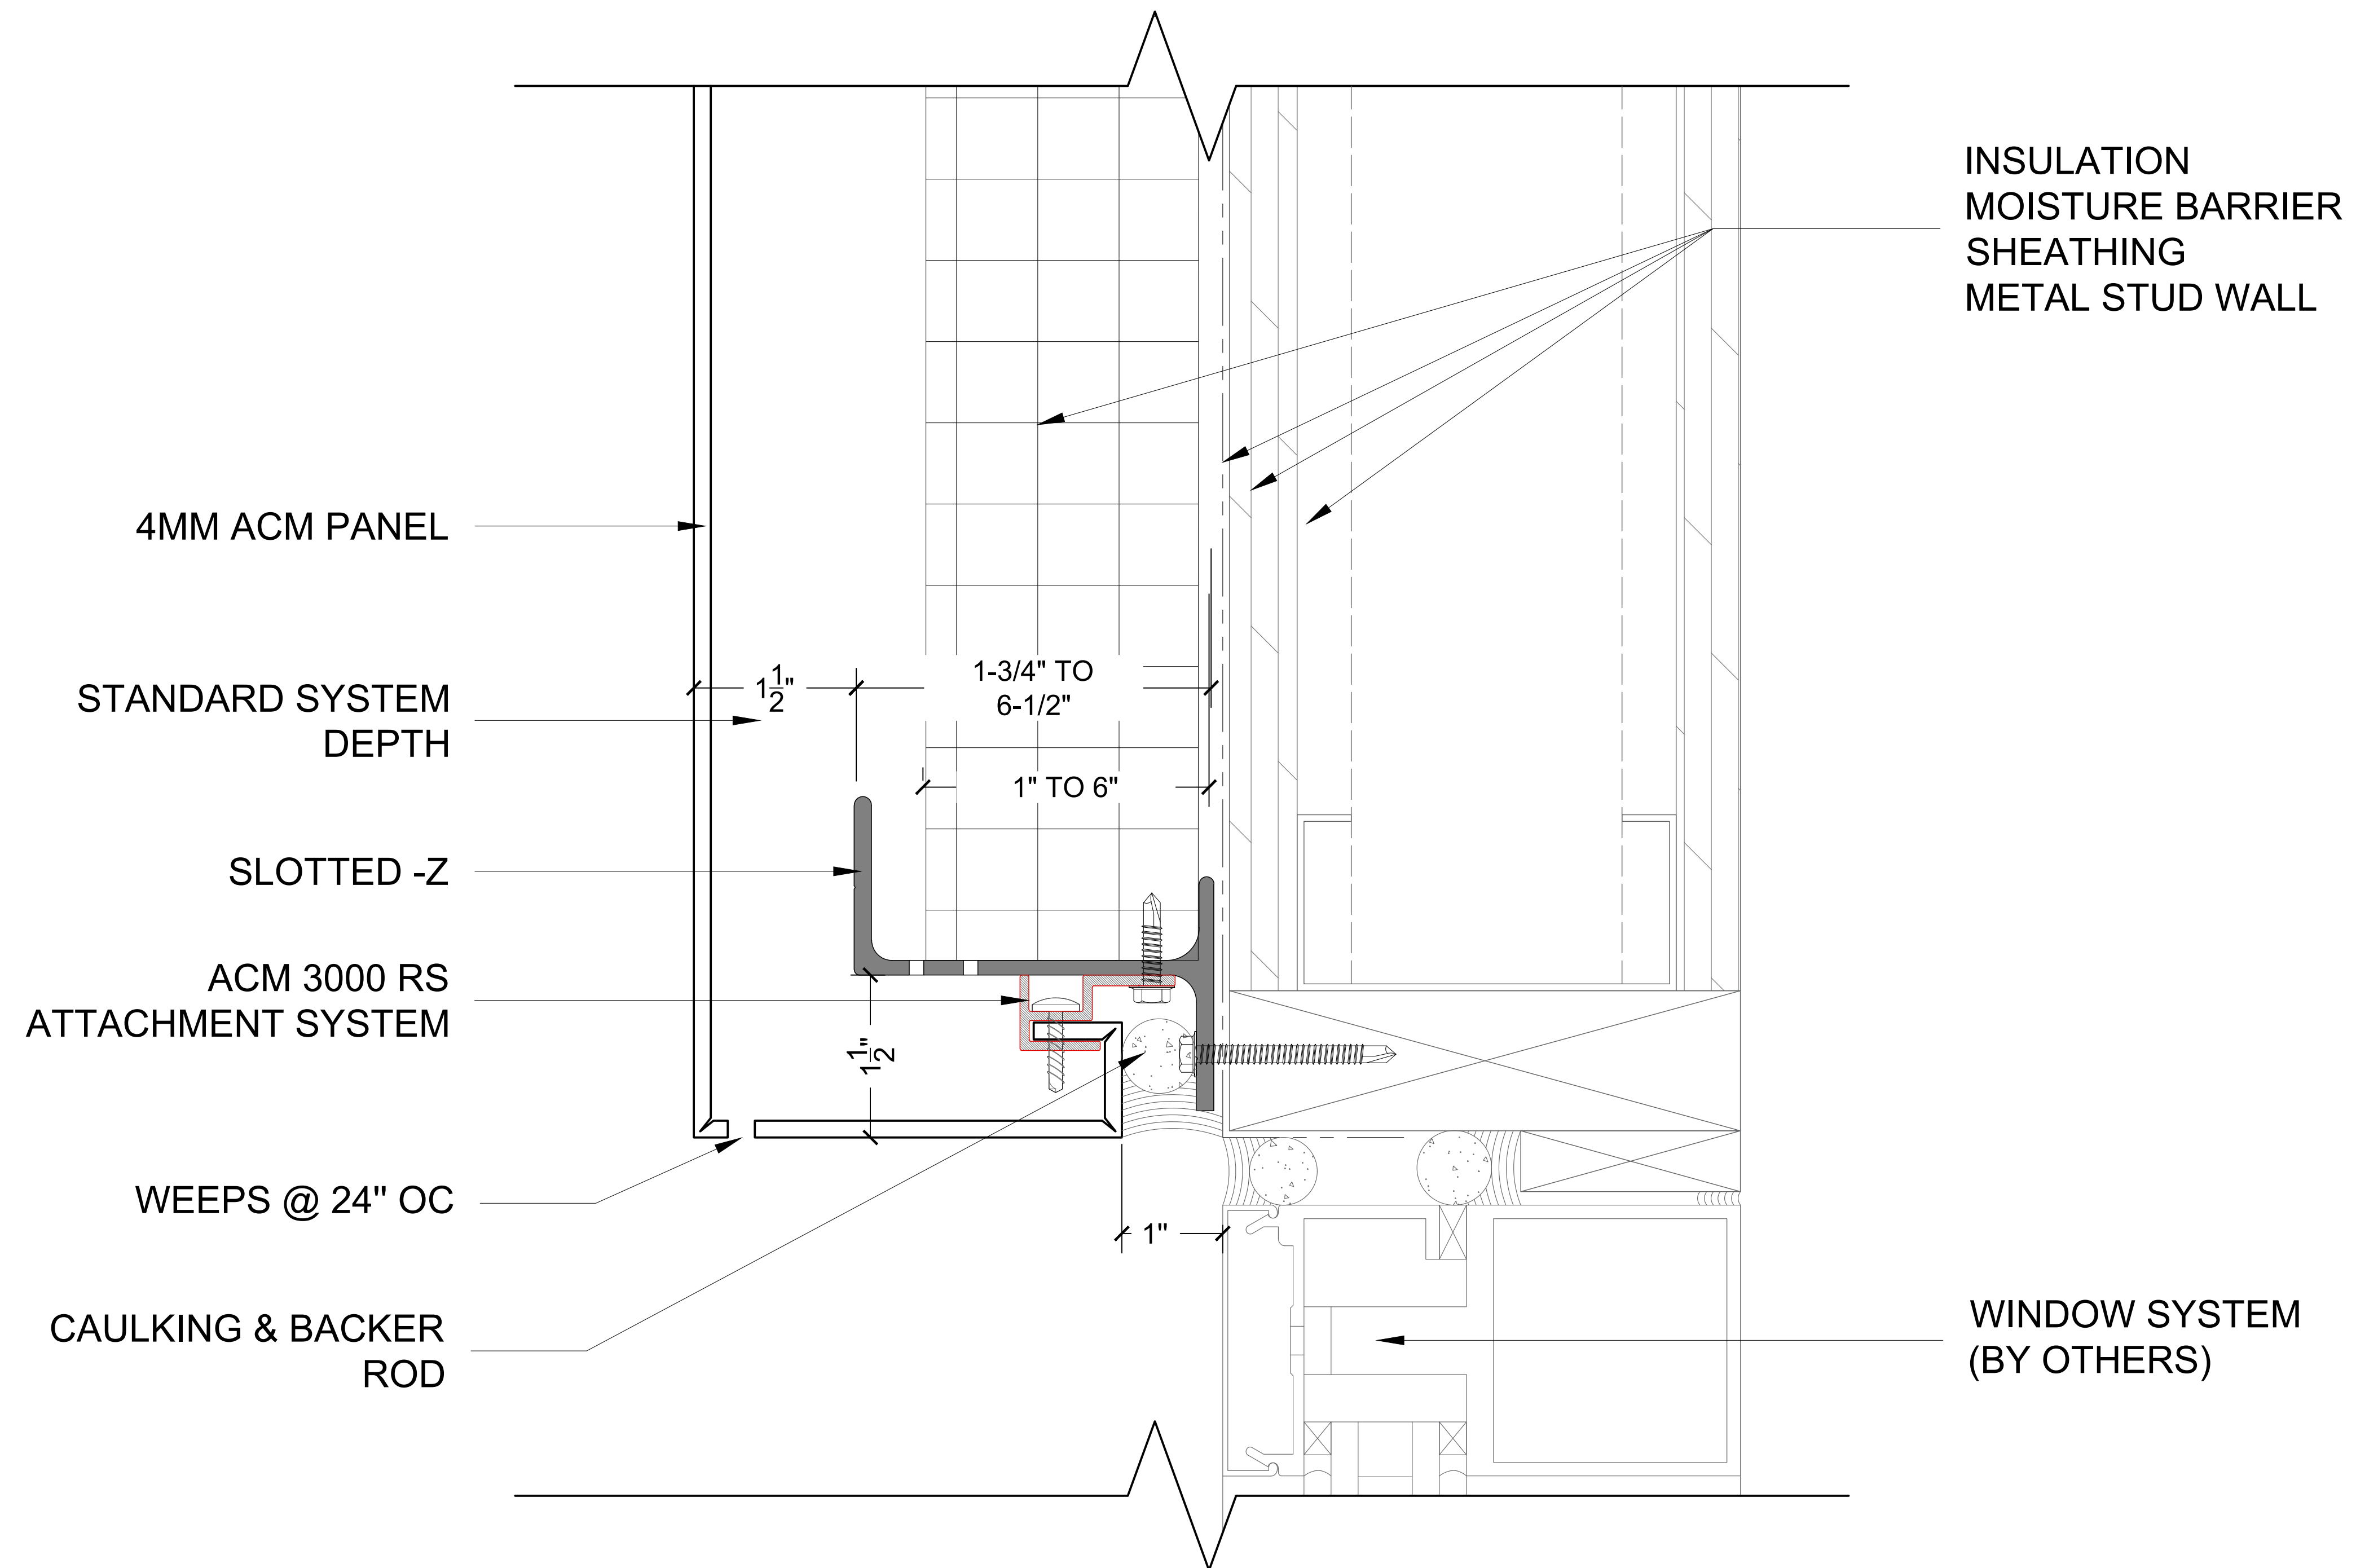

BOLTON
CLADDING

LEGEND:

PROJECT:

SHEET TITLE:
HEADER DETAIL

DATE:

DRAWING BY:

CHECKED BY:

SHEET SIZE:


REVISION NUMBER:

PD-03

PAGE: 02

BOLTON® 3000 RS

Reverse-Lock Rainscreen Attachment System
Window Sill Detail

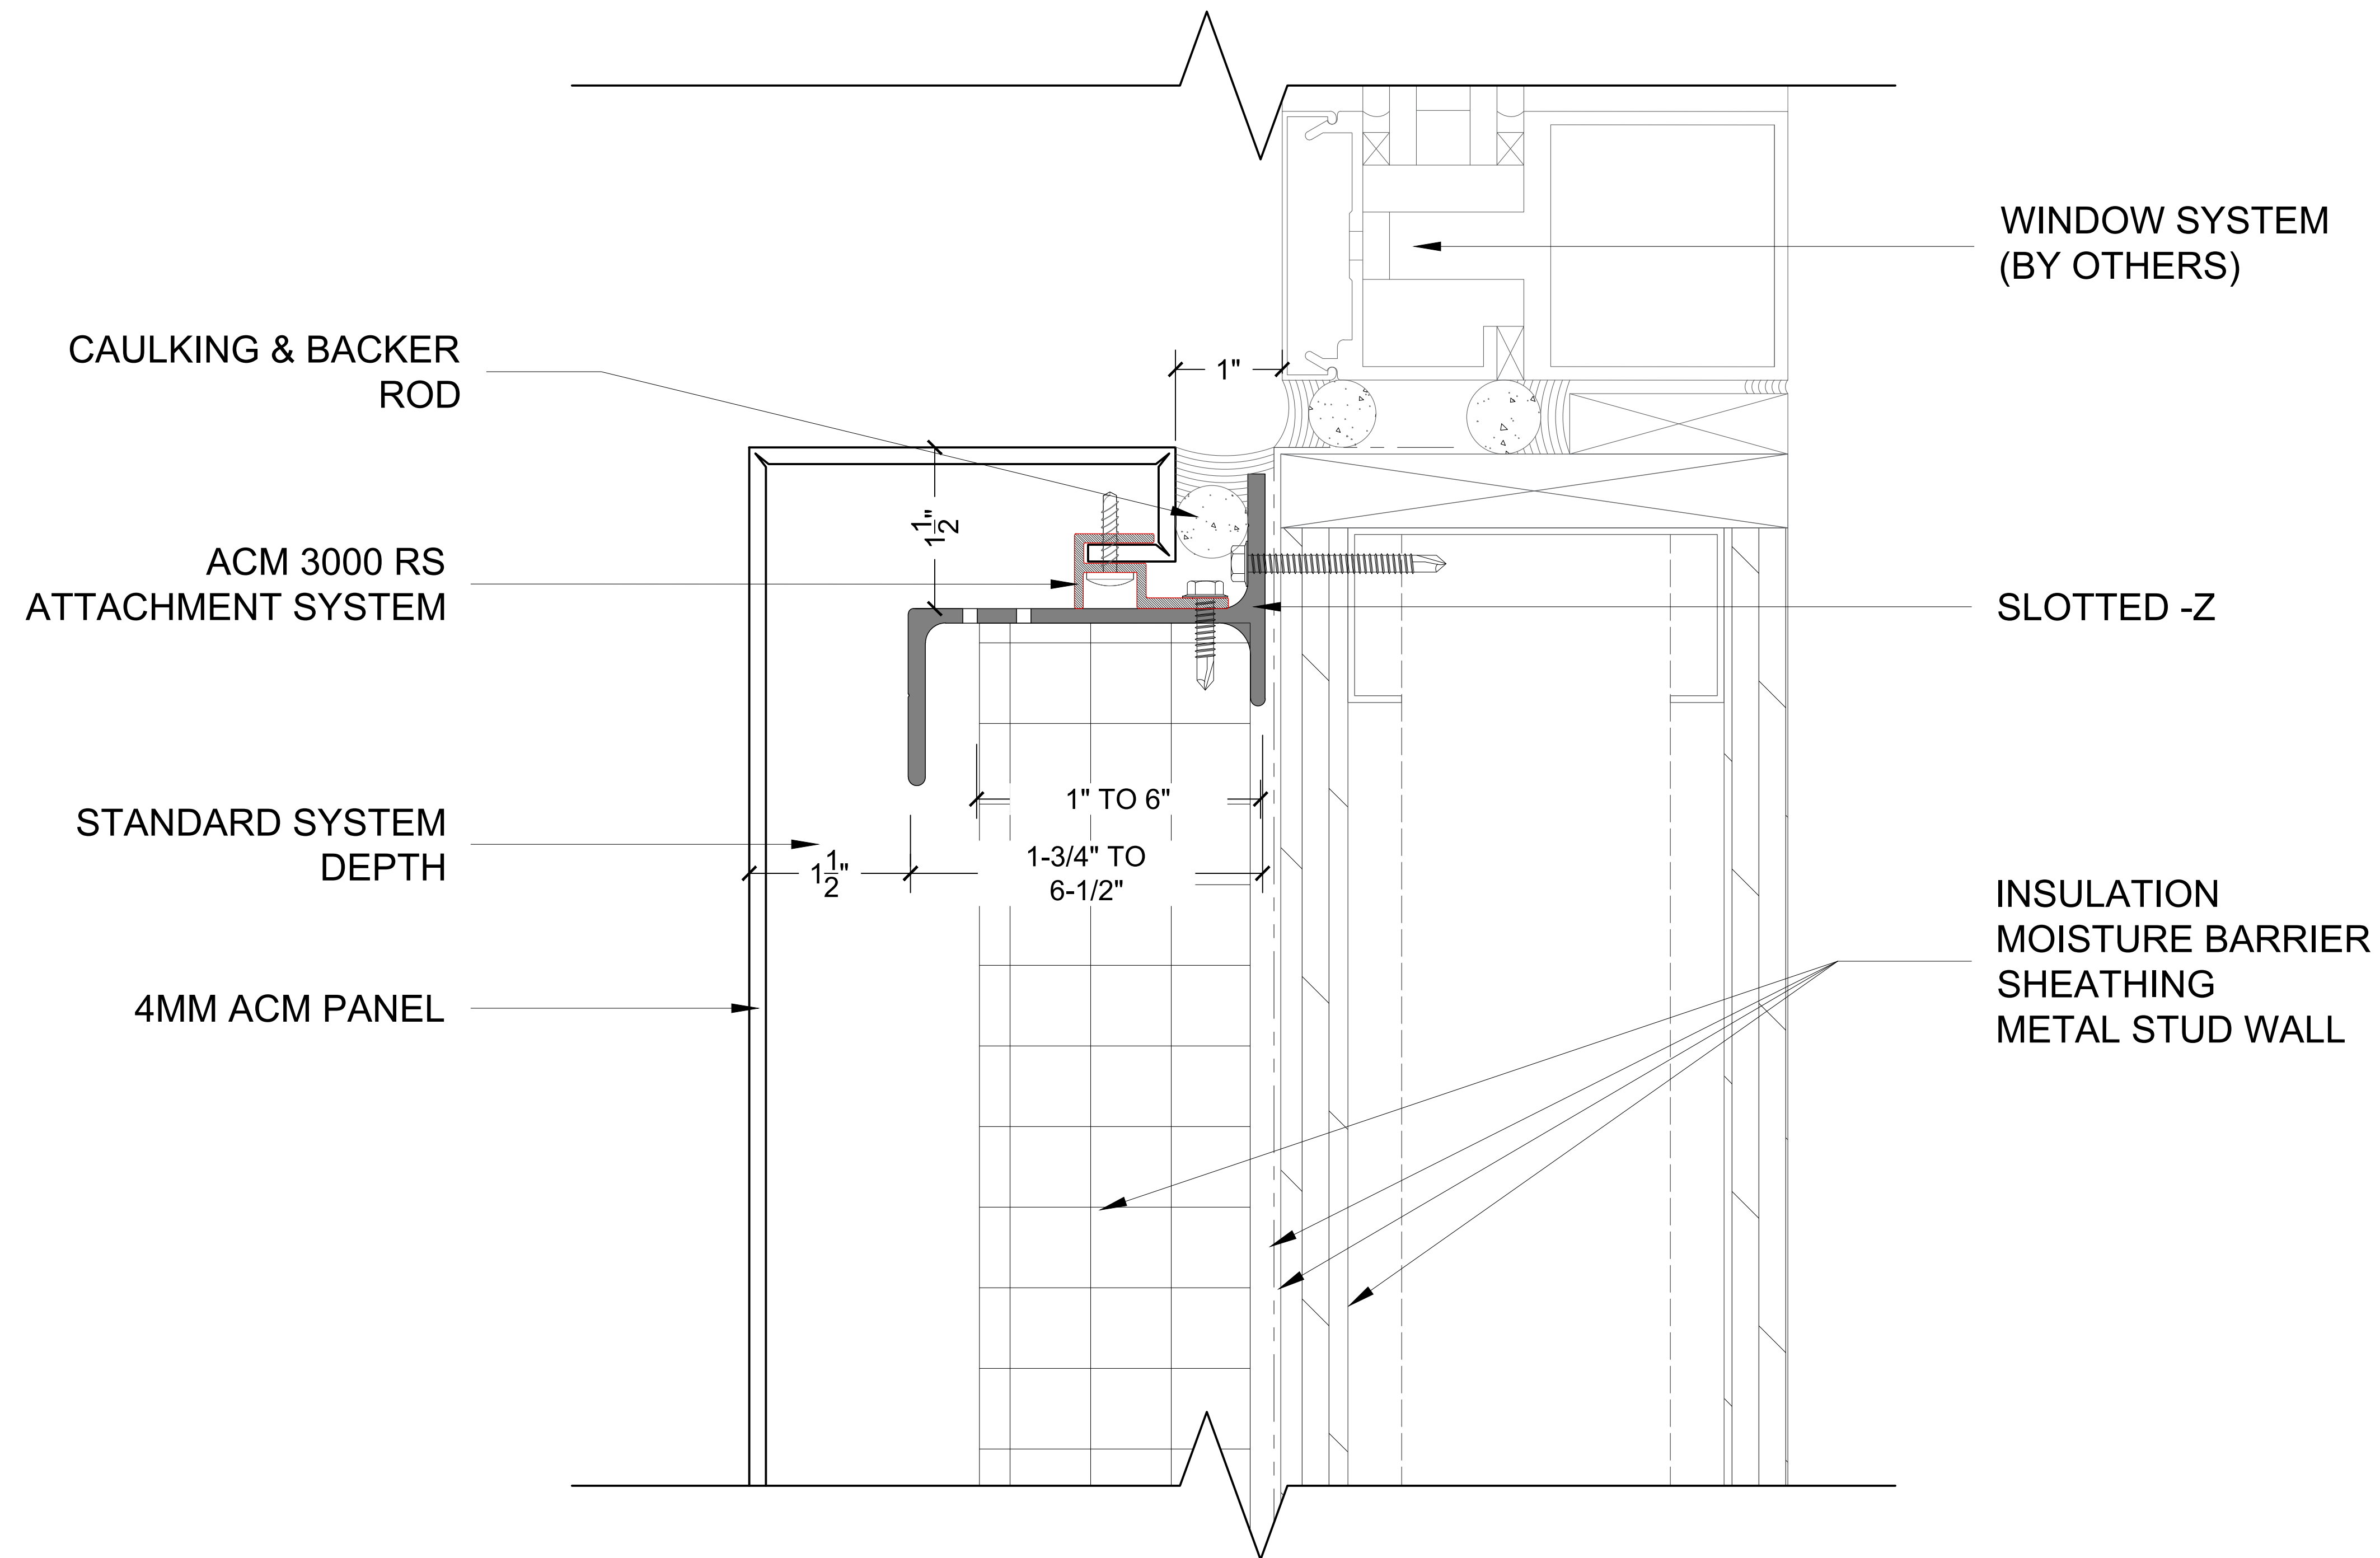

BOLTON
CLADDING

LEGEND:

PROJECT:

SHEET TITLE:
WINDOW SILL DETAIL

DATE:

DRAWING BY:

CHECKED BY:

SHEET SIZE:


REVISION NUMBER:

PD-04

PAGE: 02

BOLTON® 3000 RS

Reverse-Lock Rainscreen Attachment System
Termination At Grade Detail

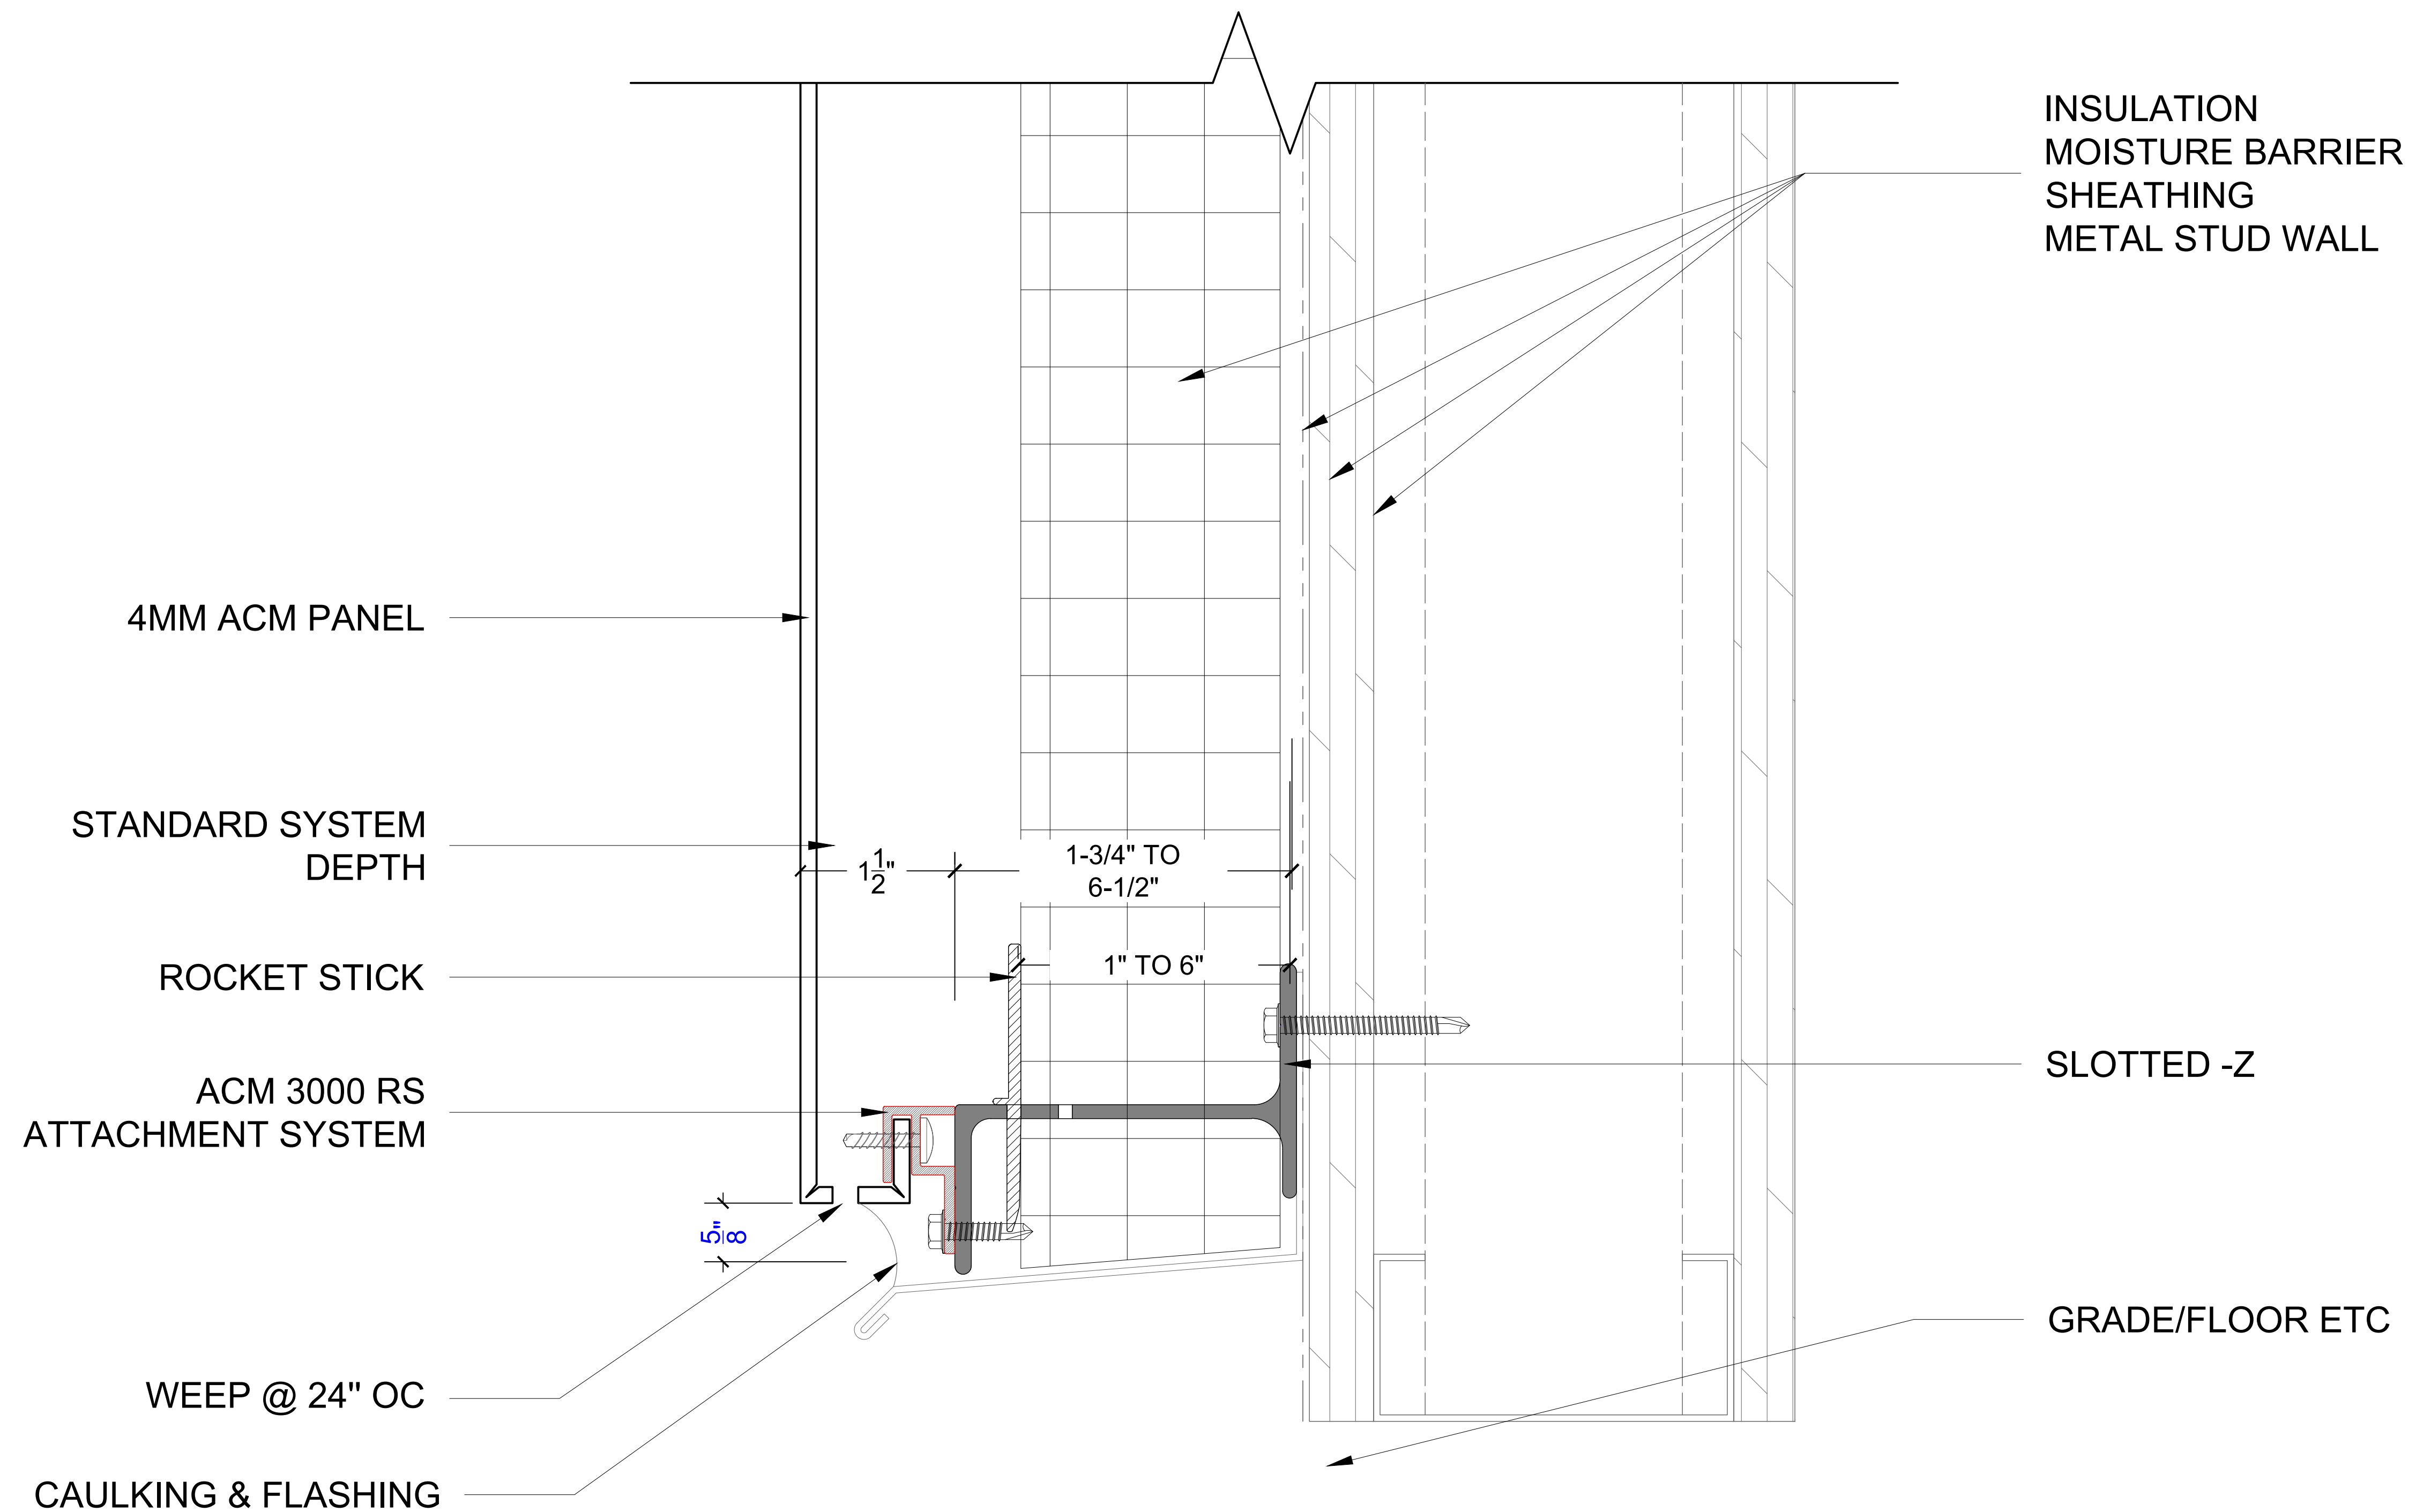

BOLTON®
CLADDING

LEGEND:

PROJECT:

SHEET TITLE:
TERMINATION AT GRADE DETAIL

DATE:

DRAWING BY:

CHECKED BY:

SHEET SIZE:


REVISION NUMBER:

PD-05

PAGE: 02

BOLTON® 3000 RS

Reverse-Lock Rainscreen Attachment System
Vertical Joint Detail

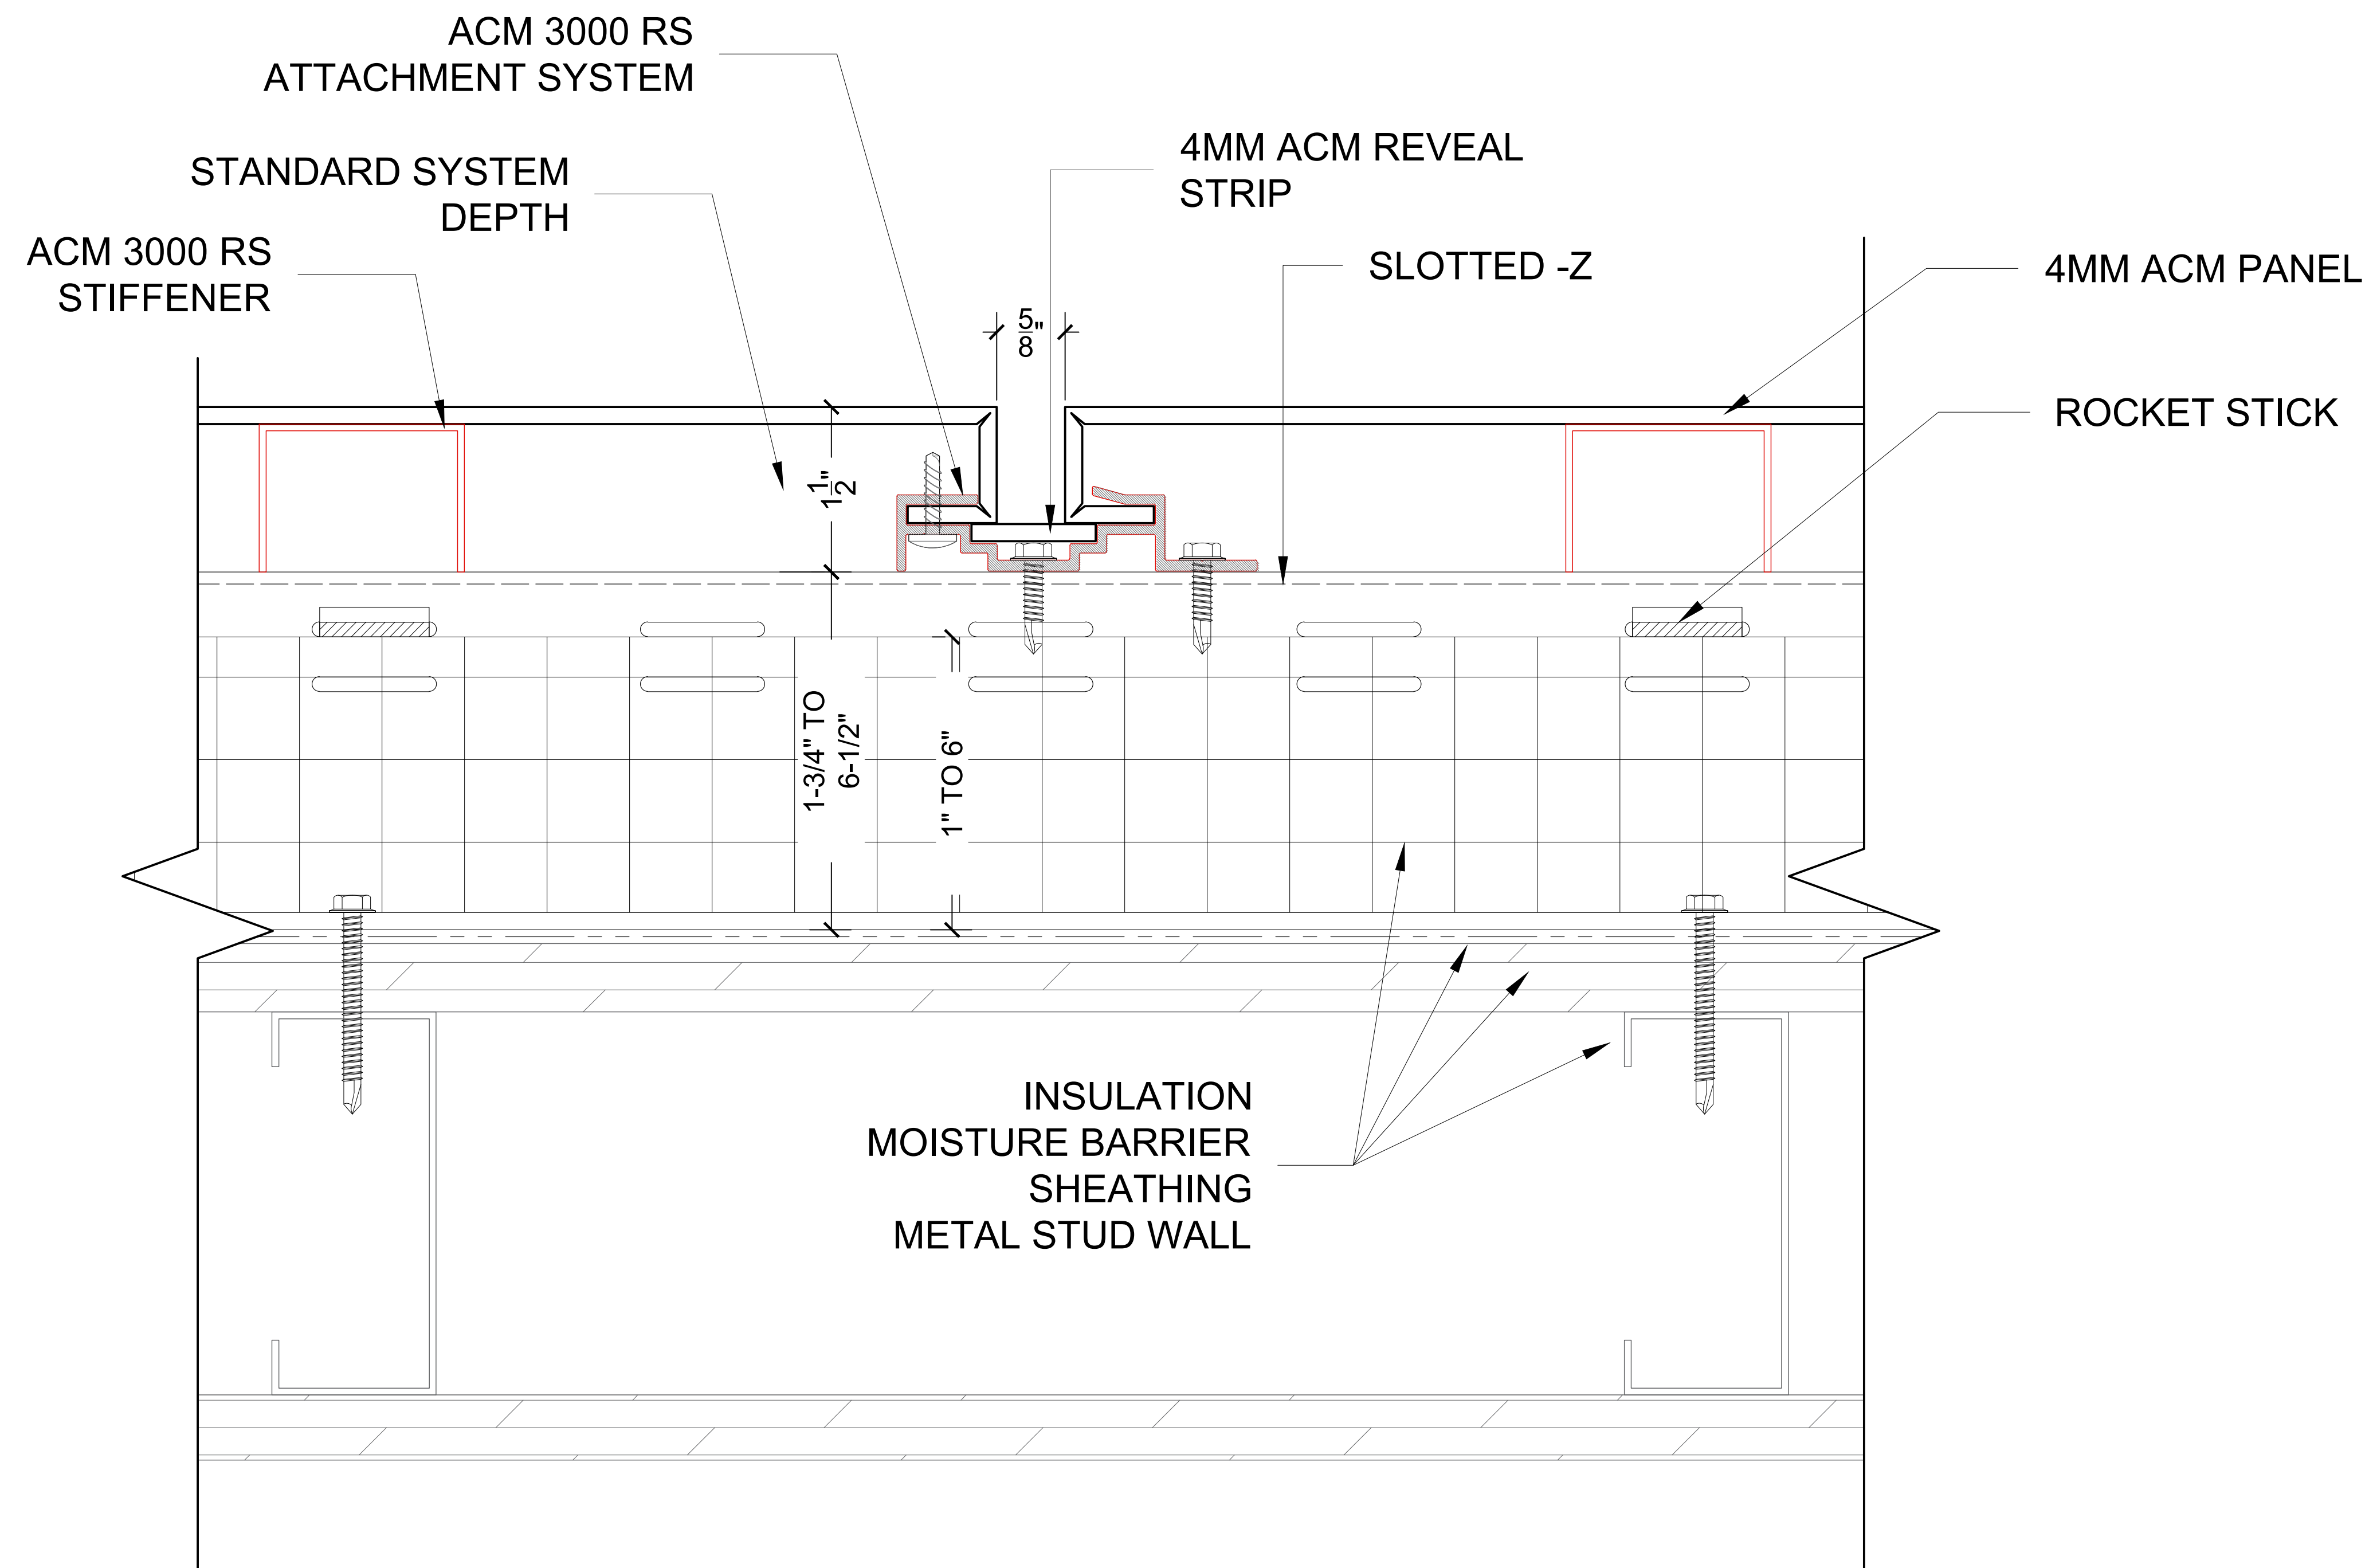

BOLTON
CLADDING

LEGEND:

PROJECT:

SHEET TITLE:
VERTICAL JOINT
DETAIL

DATE:

DRAWING BY:

CHECKED BY:

SHEET SIZE:


REVISION NUMBER:

PD-06

PAGE: 02

BOLTON® 3000 RS

Reverse-Lock Rainscreen Attachment System
Jamb Detail

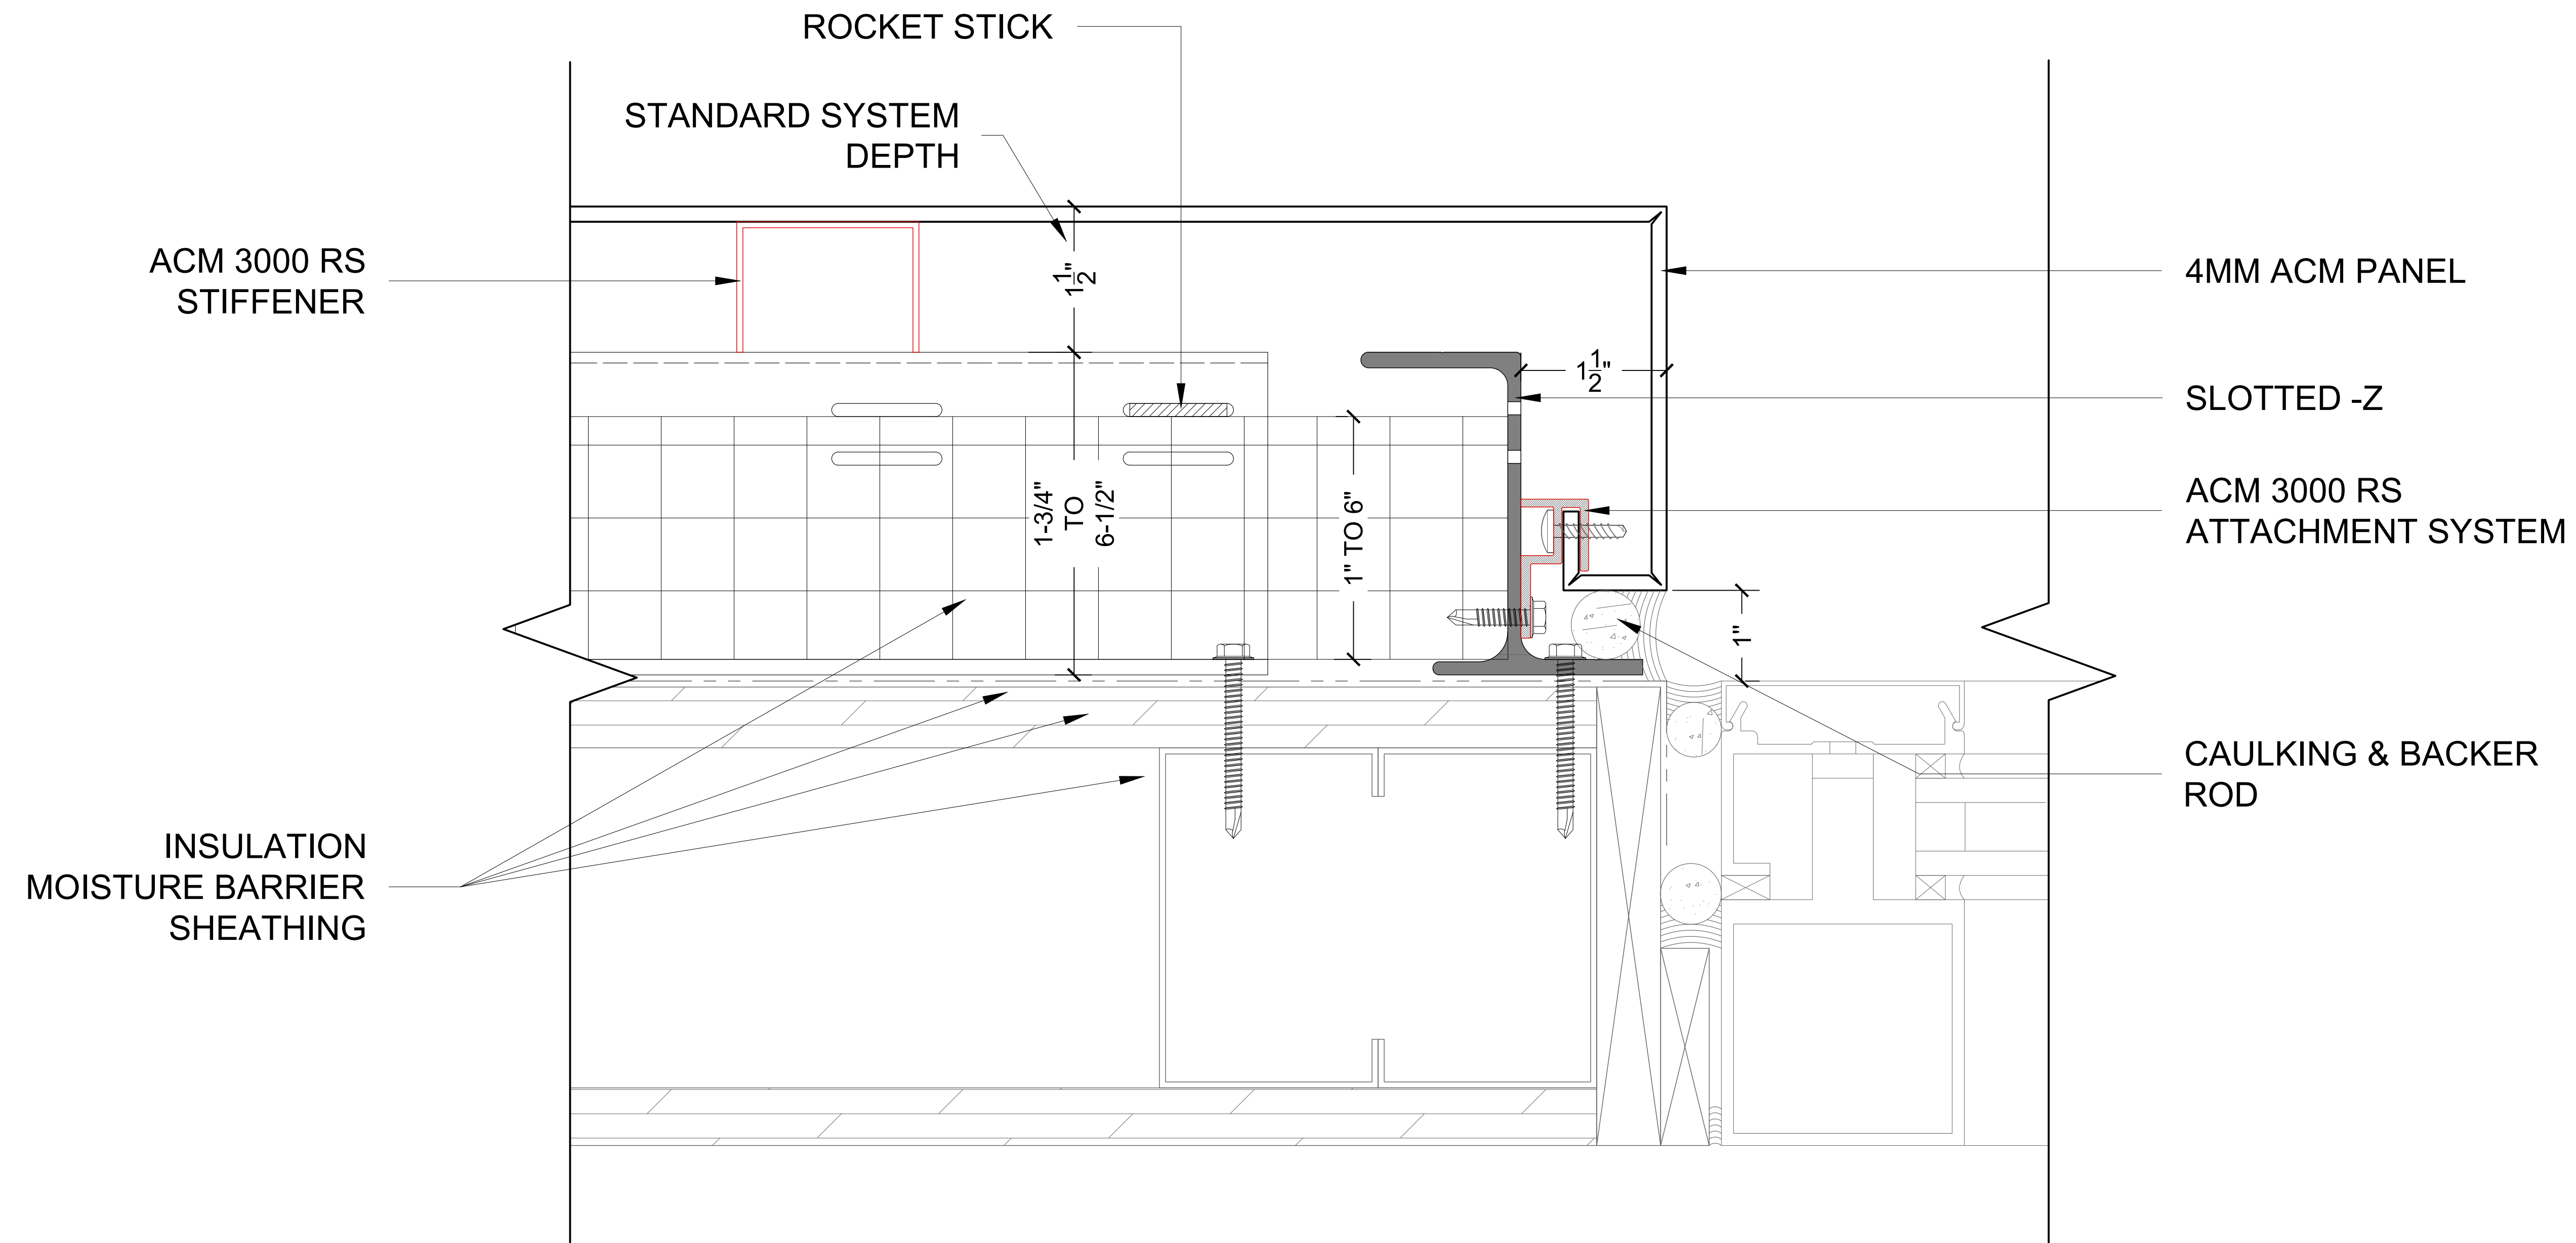

BOLTON
CLADDING

LEGEND:

PROJECT:

SHEET TITLE:
JAMB DETAIL

DATE:

DRAWING BY:

CHECKED BY:

SHEET SIZE:

REVISION NUMBER:

PD-07

PAGE: 02

BOLTON® 3000 RS


Reverse-Lock Rainscreen Attachment System
Termination Detail

BOLTON®
CLADDING

LEGEND:


PROJECT:
SHEET TITLE: TERMINATION DETAIL
DATE:
DRAWING BY:
CHECKED BY:
SHEET SIZE:
REVISION NUMBER:

PD-08

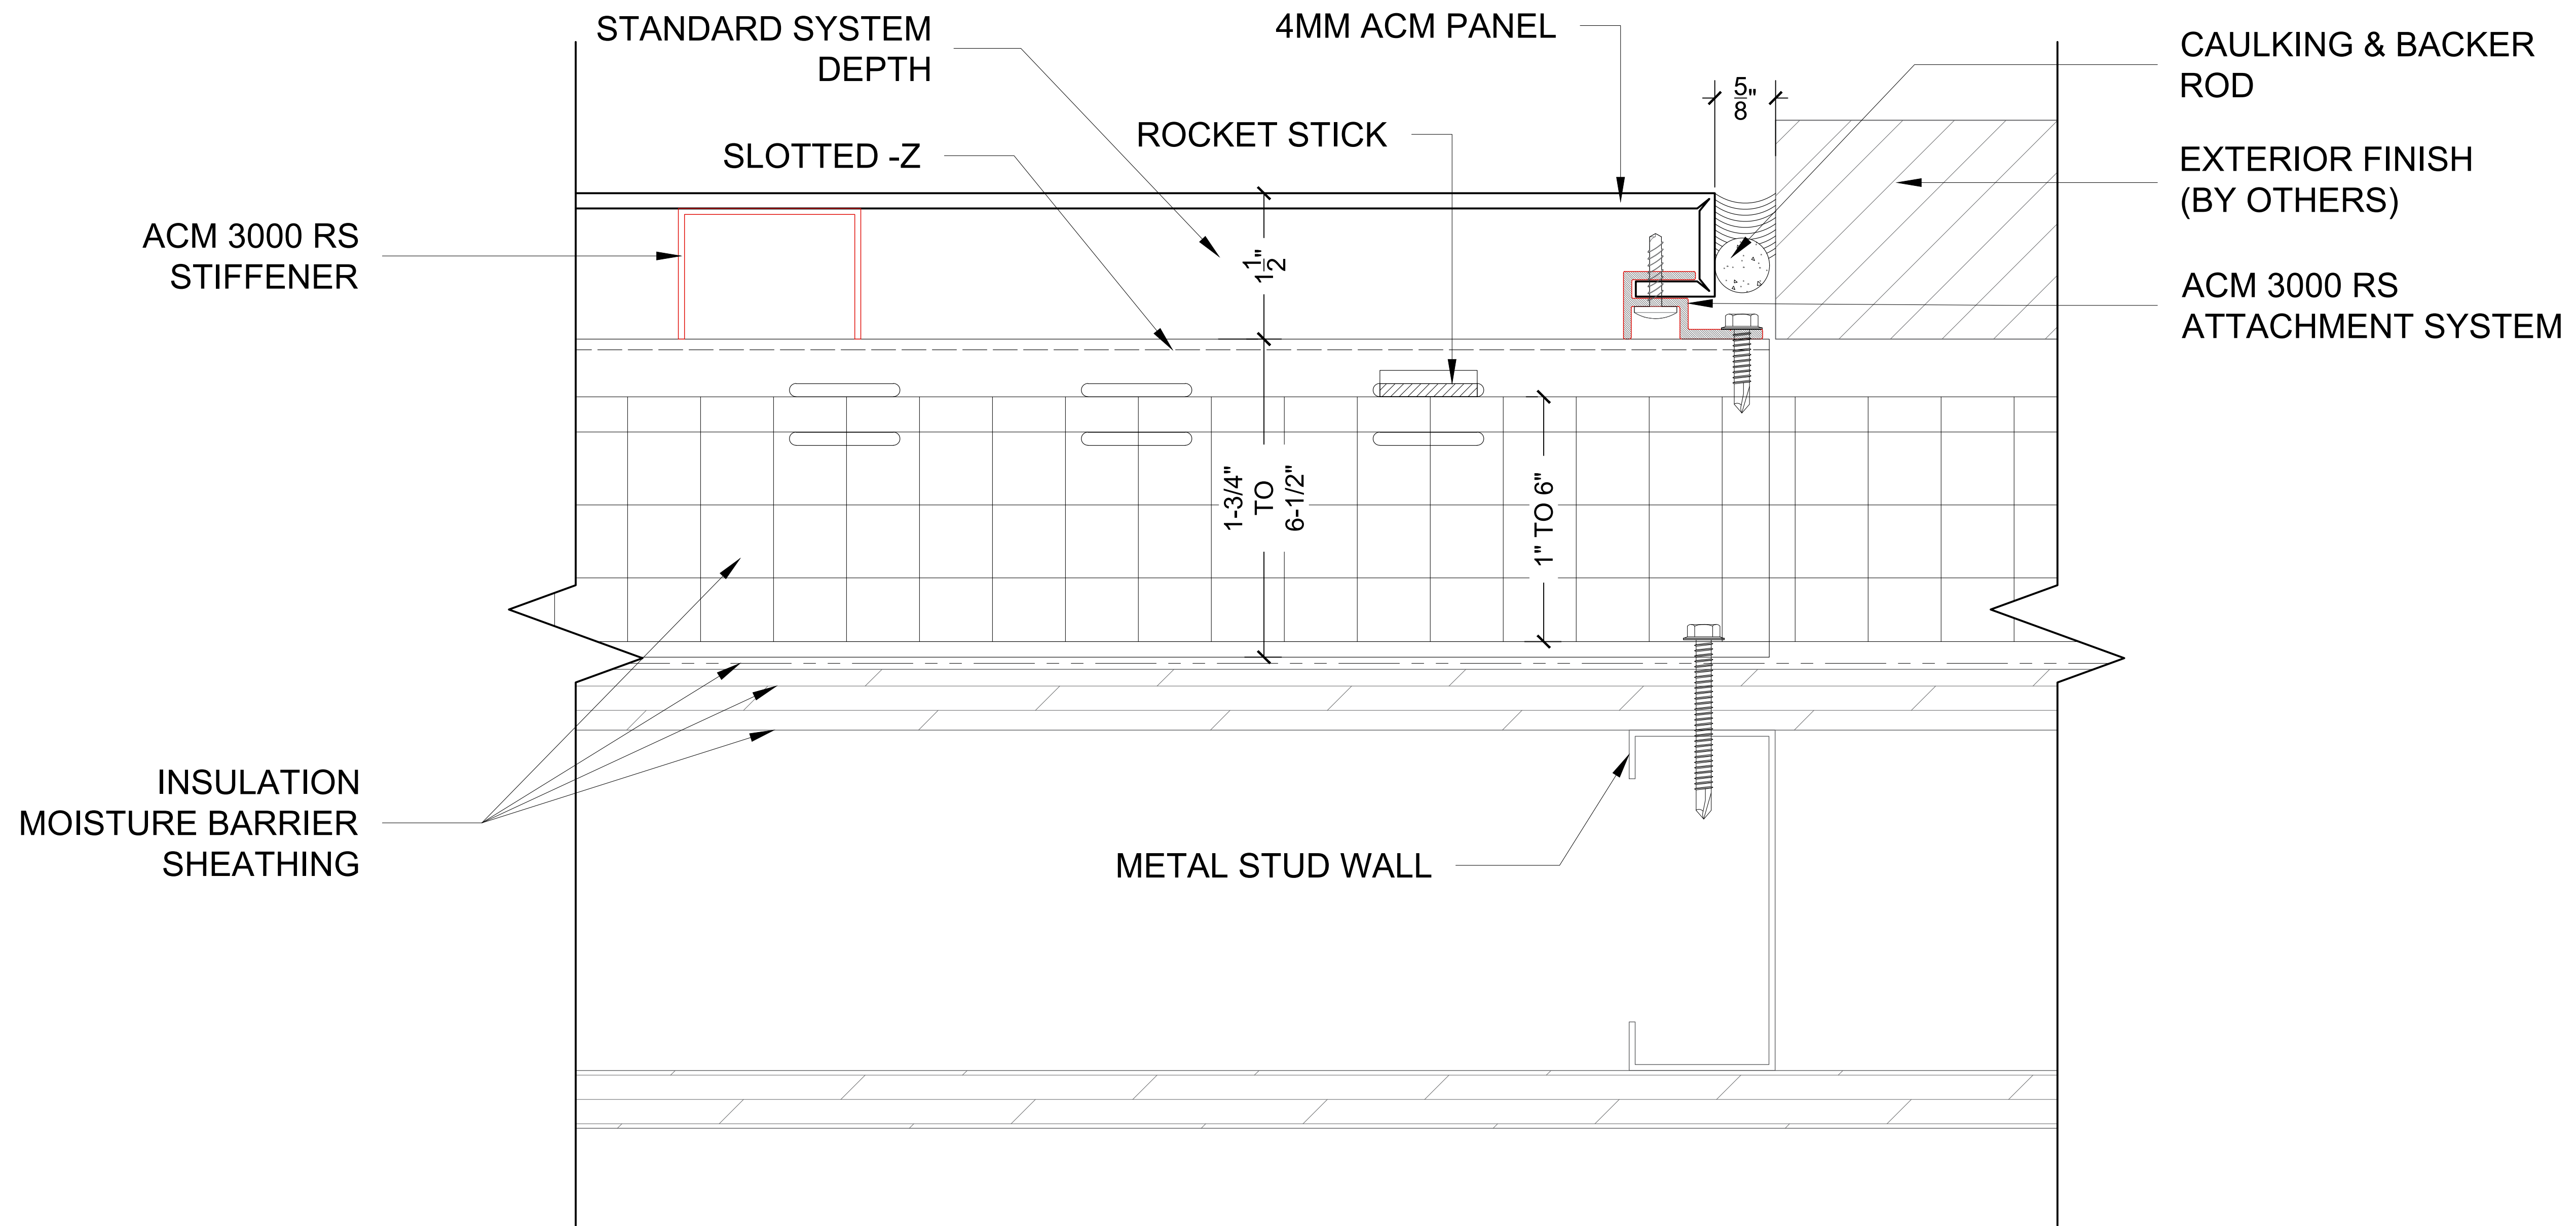

BOLTON® 3000 RS

Reverse-Lock Rainscreen Attachment System
Inside Corner Detail

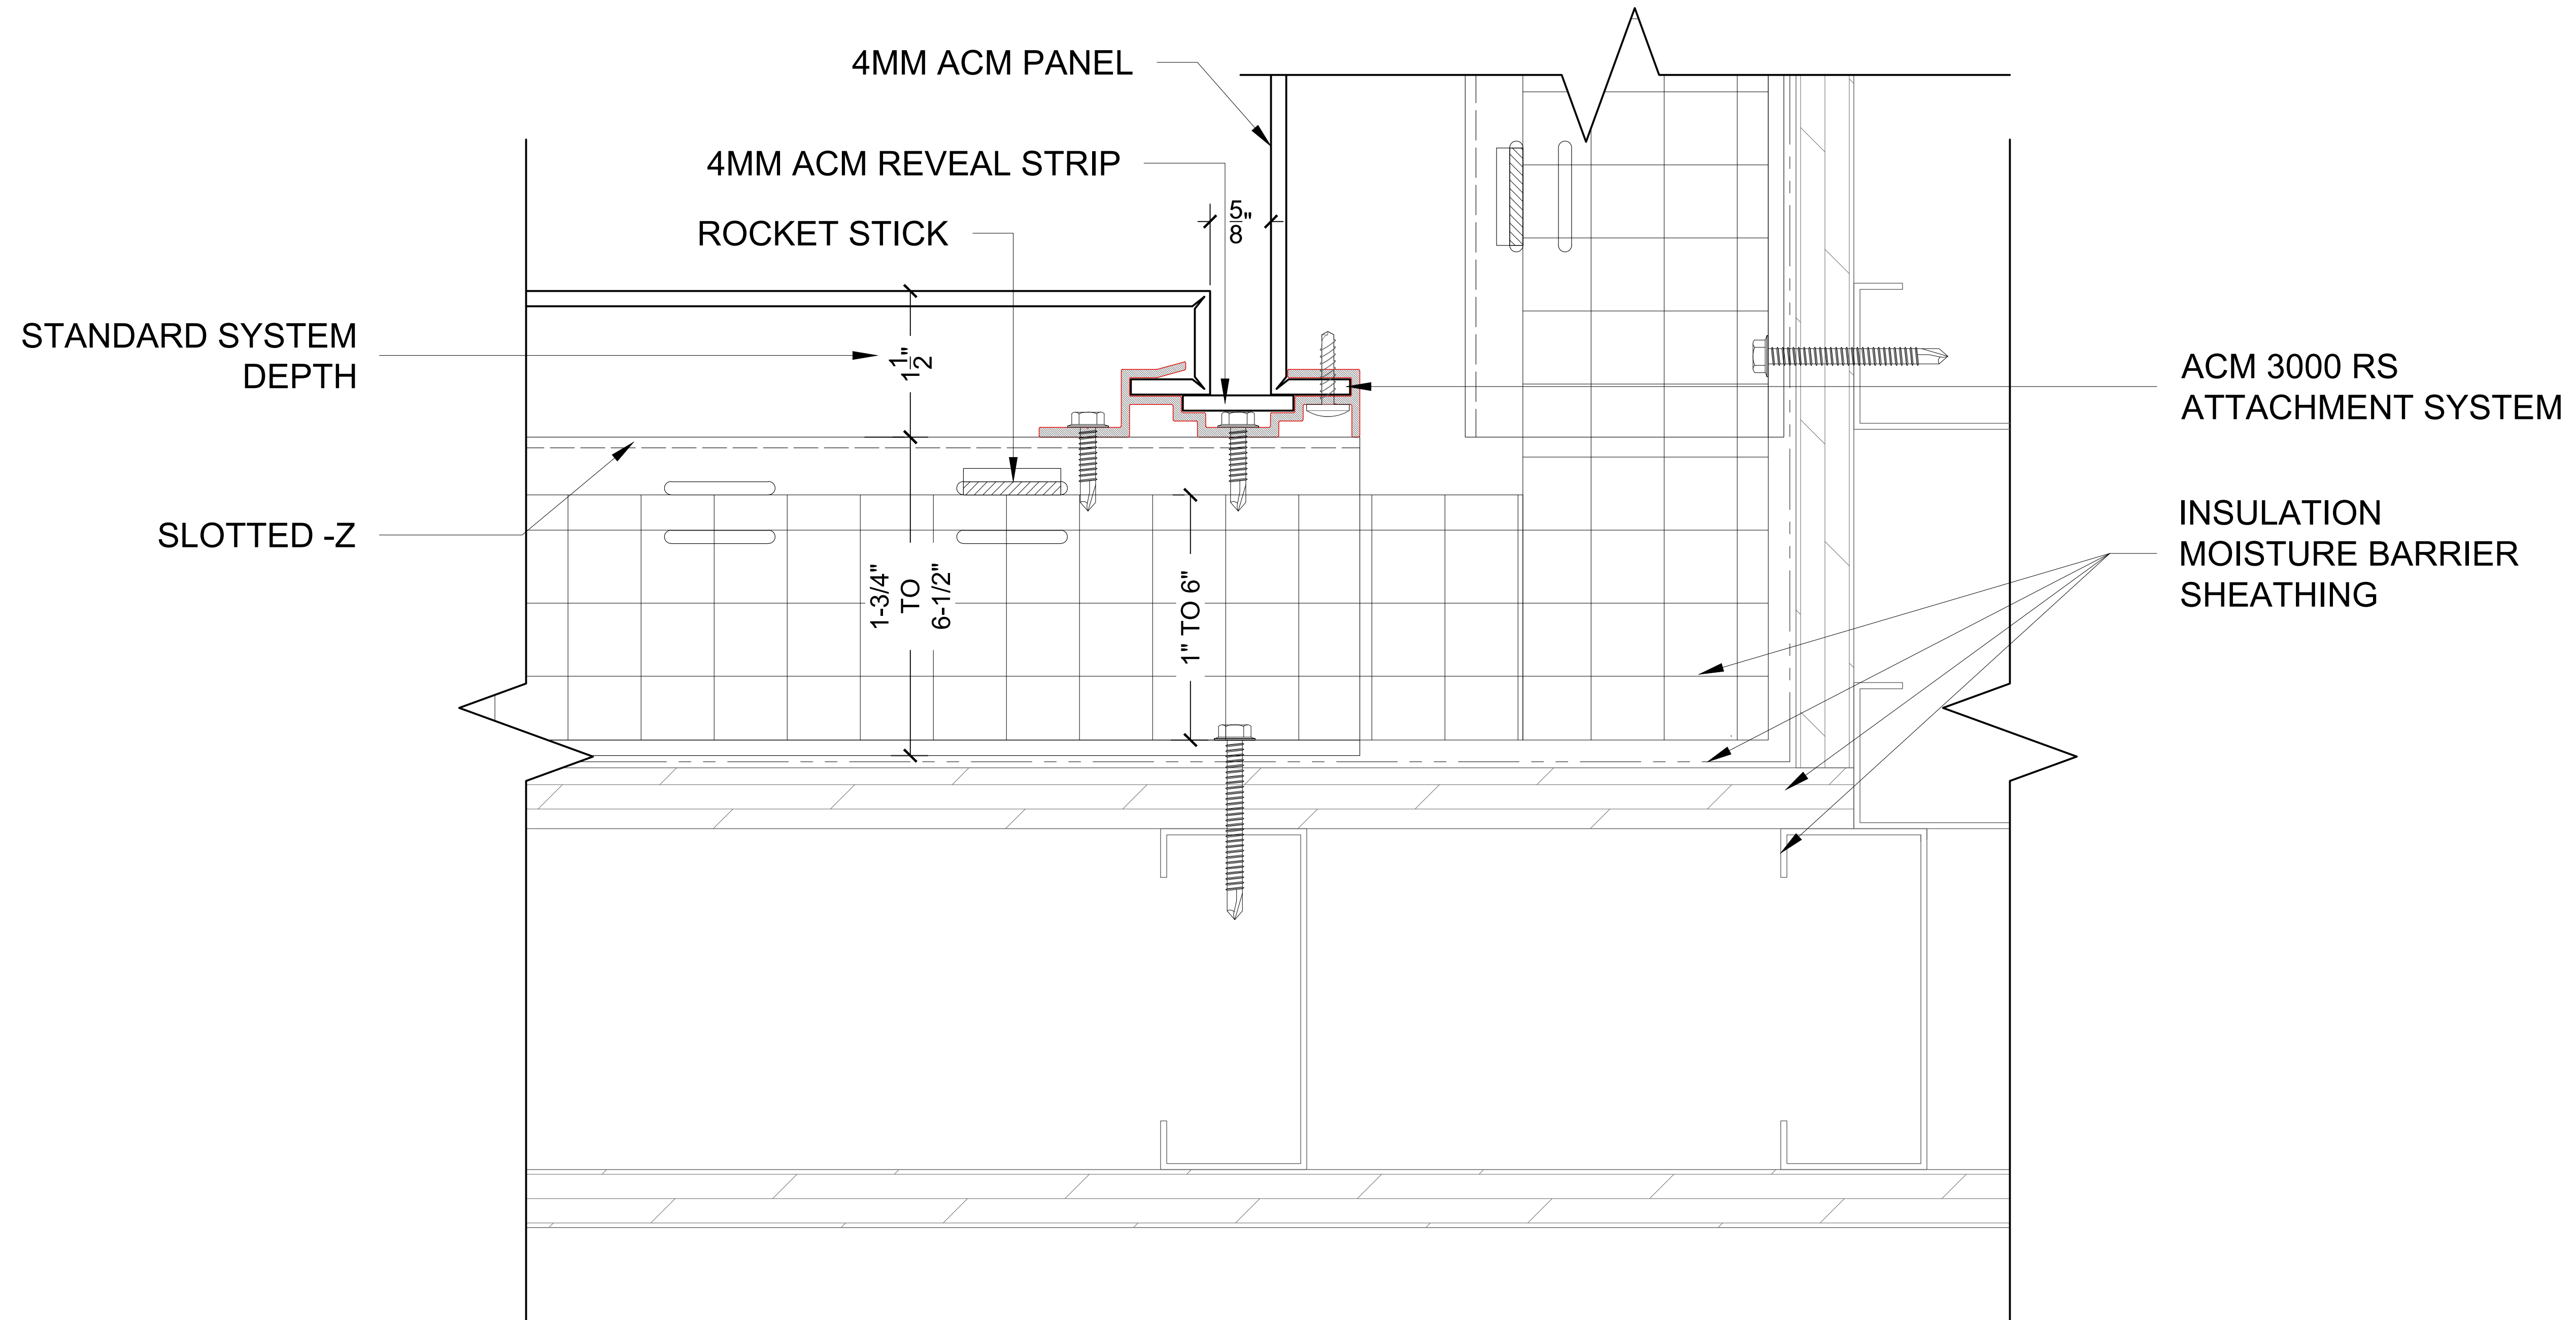

BOLTON®
CLADDING

LEGEND:

PROJECT:

SHEET TITLE:
INSIDE CORNER
DETAIL

DATE:

DRAWING BY:

CHECKED BY:


SHEET SIZE:

REVISION NUMBER:

PD-09

BOLTON® 3000 RS

Reverse-Lock Rainscreen Attachment System
Outside Corner Detail

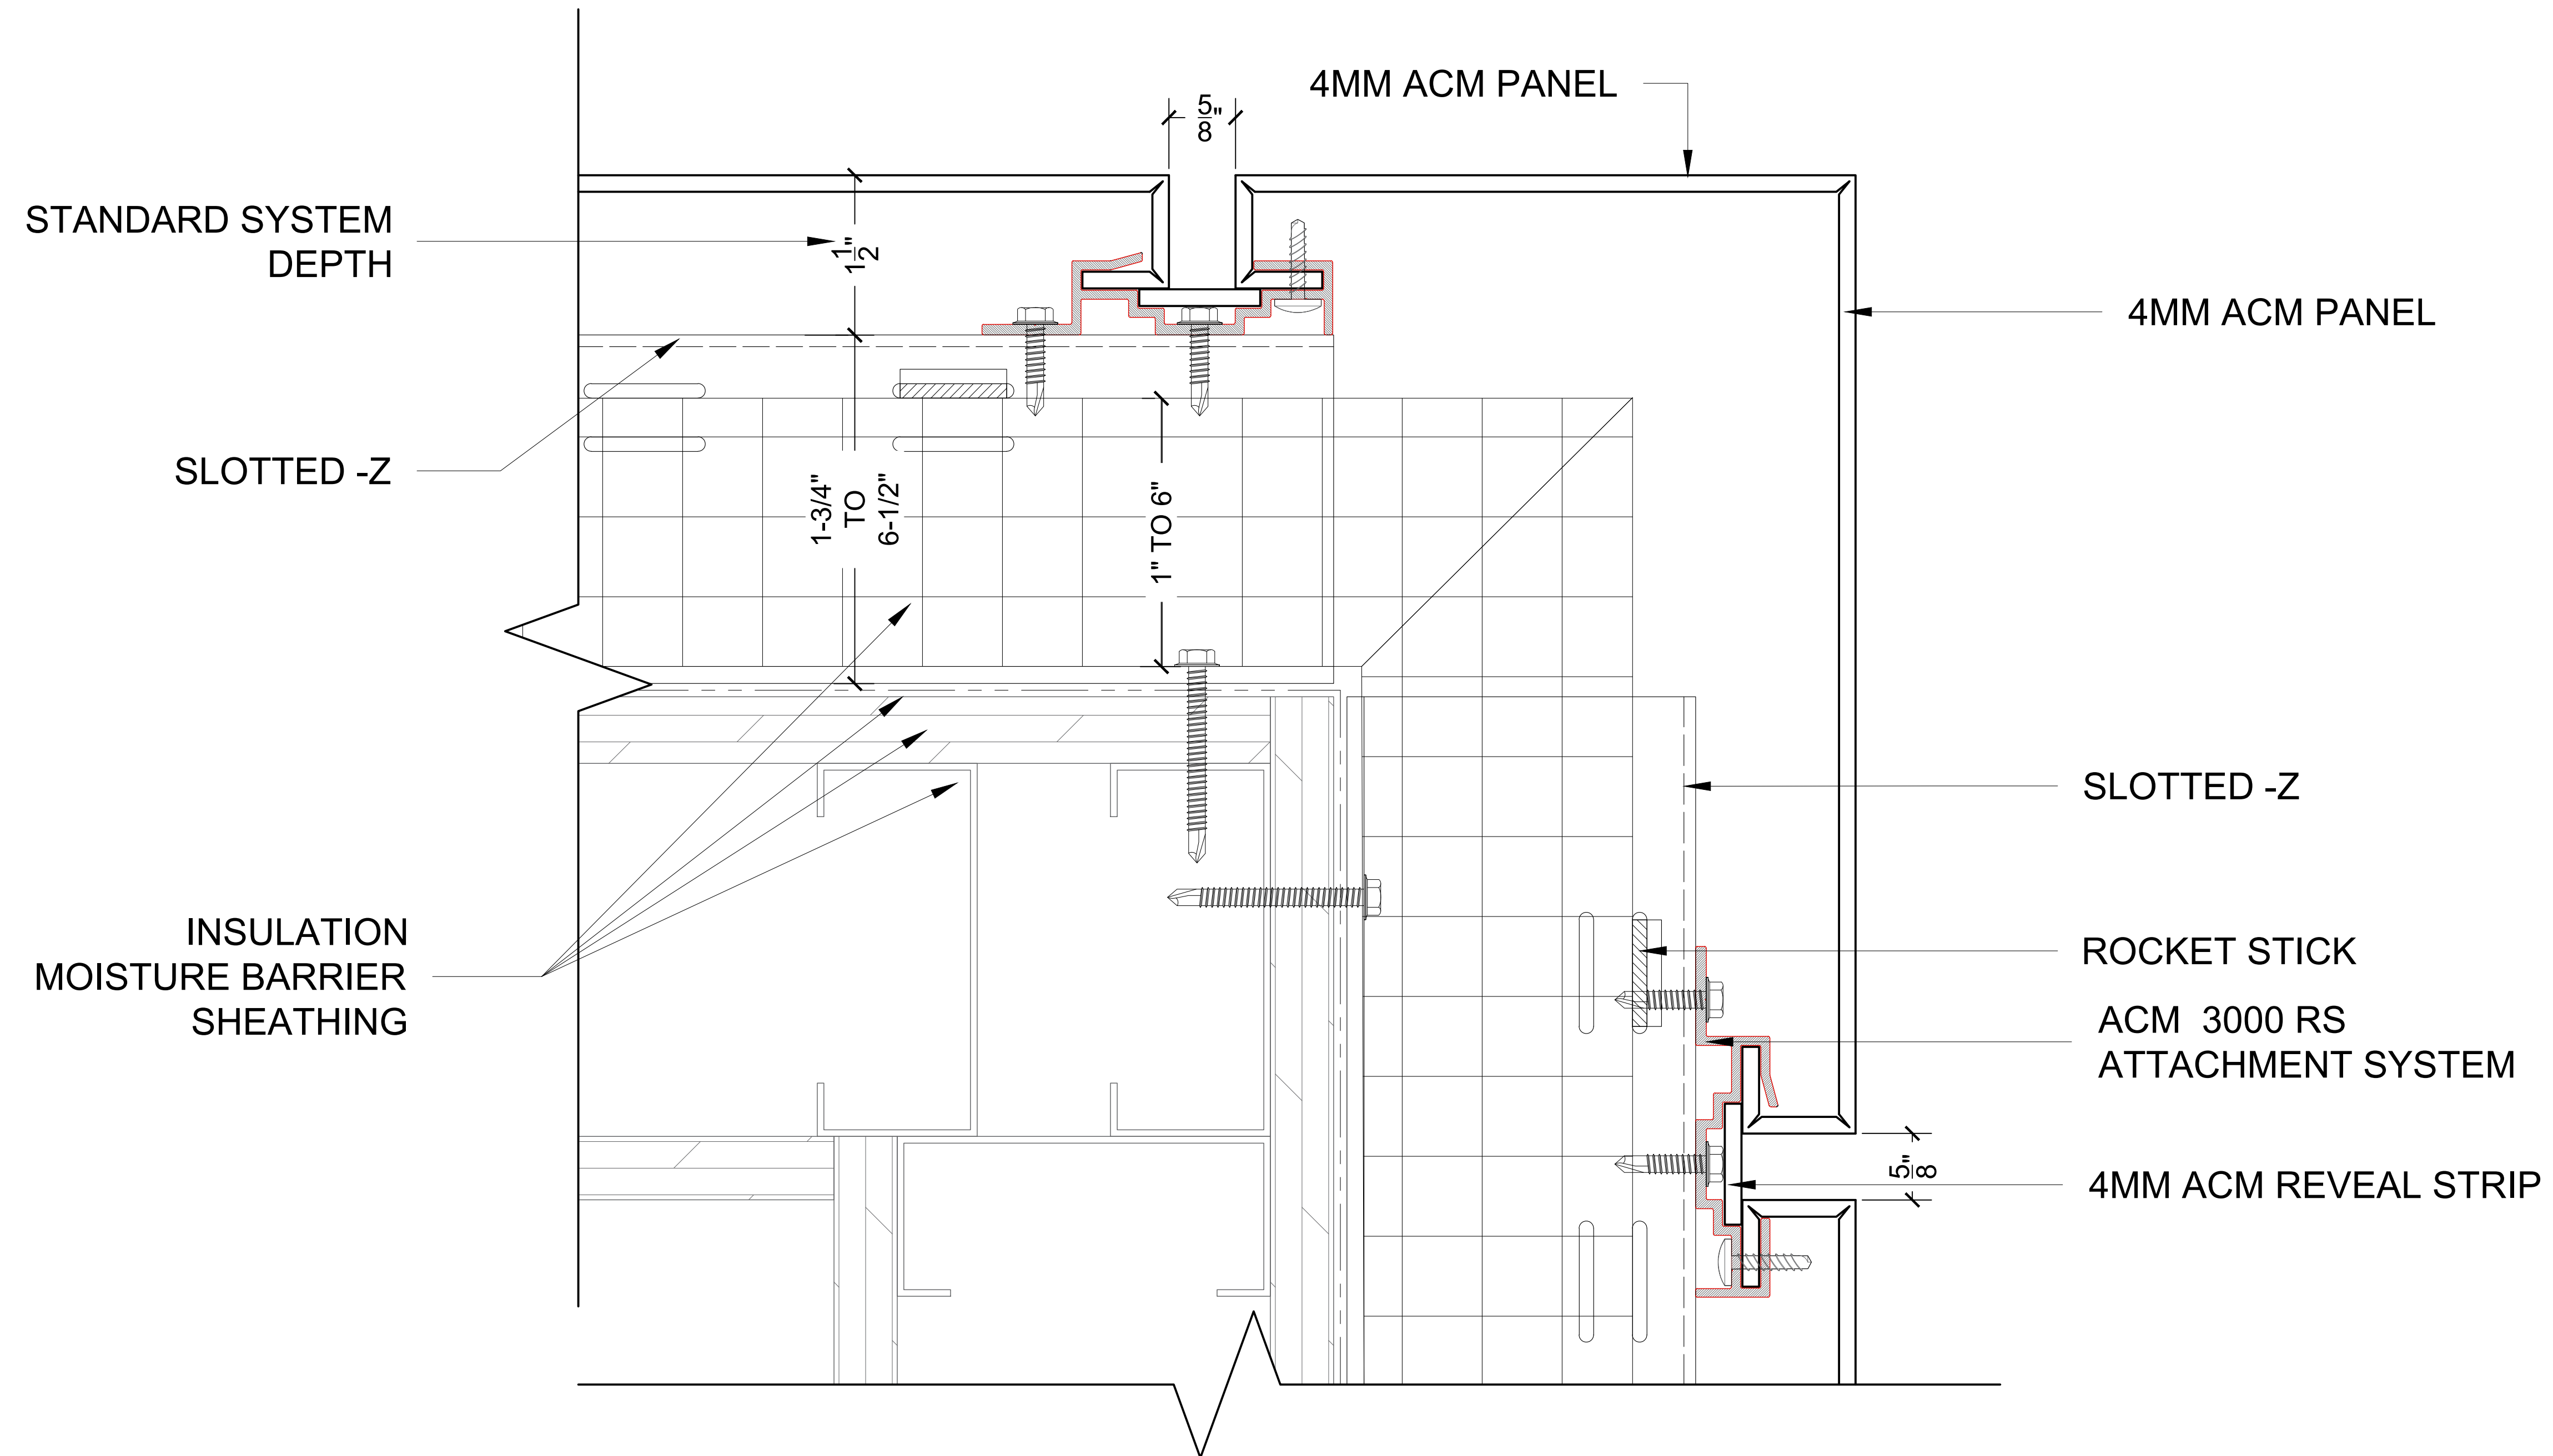

BOLTON®
CLADDING

LEGEND:

PROJECT:

SHEET TITLE:
OUTSIDE CORNER
DETAIL

DATE:

DRAWING BY:

CHECKED BY:

SHEET SIZE:

REVISION NUMBER:

PD-10

PAGE: 02